






Train Station

● ● ● ● Train Line (Grange to City)

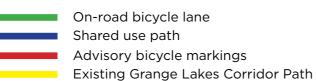





Project:

Drawing:

Grange Greenways

Client:

City of Charles Sturt


Route Option 1 (Jetty Street to Frederick Road)



Date: 28/10/20

Dwg No.: OS2024_CP02

Drawn By: RO Approved By: BP

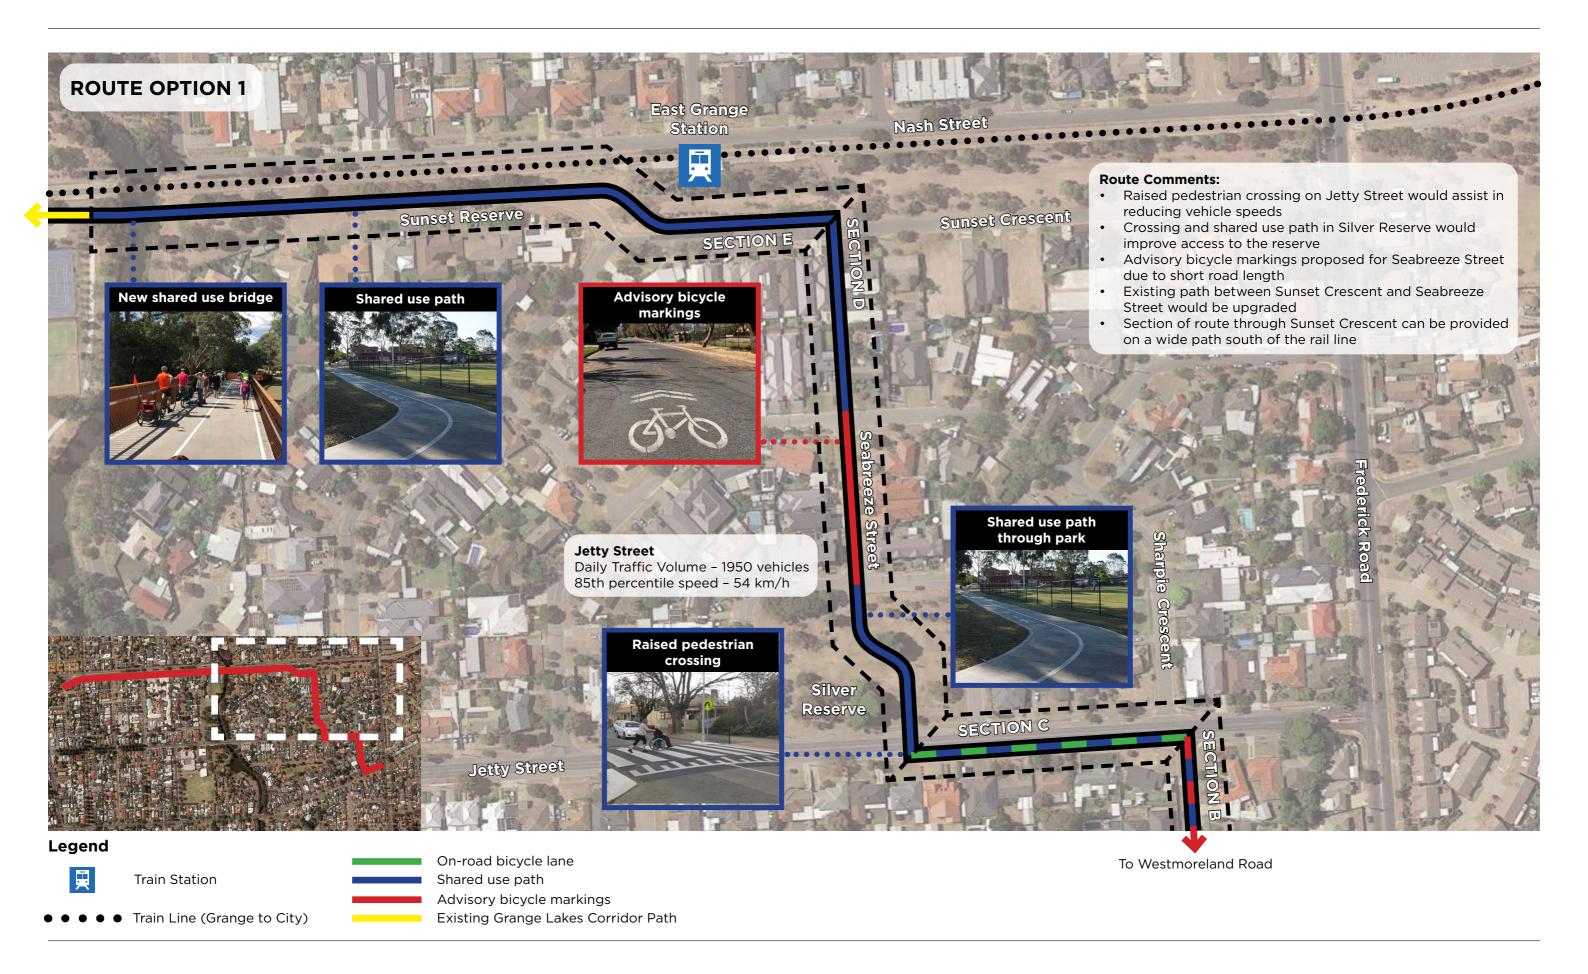





Project:

Drawing:

Client:

City of Charles Sturt

Route Option 1 (Lakes to Jetty Street)

Grange Greenways




Date: 28/10/20

Dwg No.: OS2024_CP03

Drawn By: RO

Approved By: BP

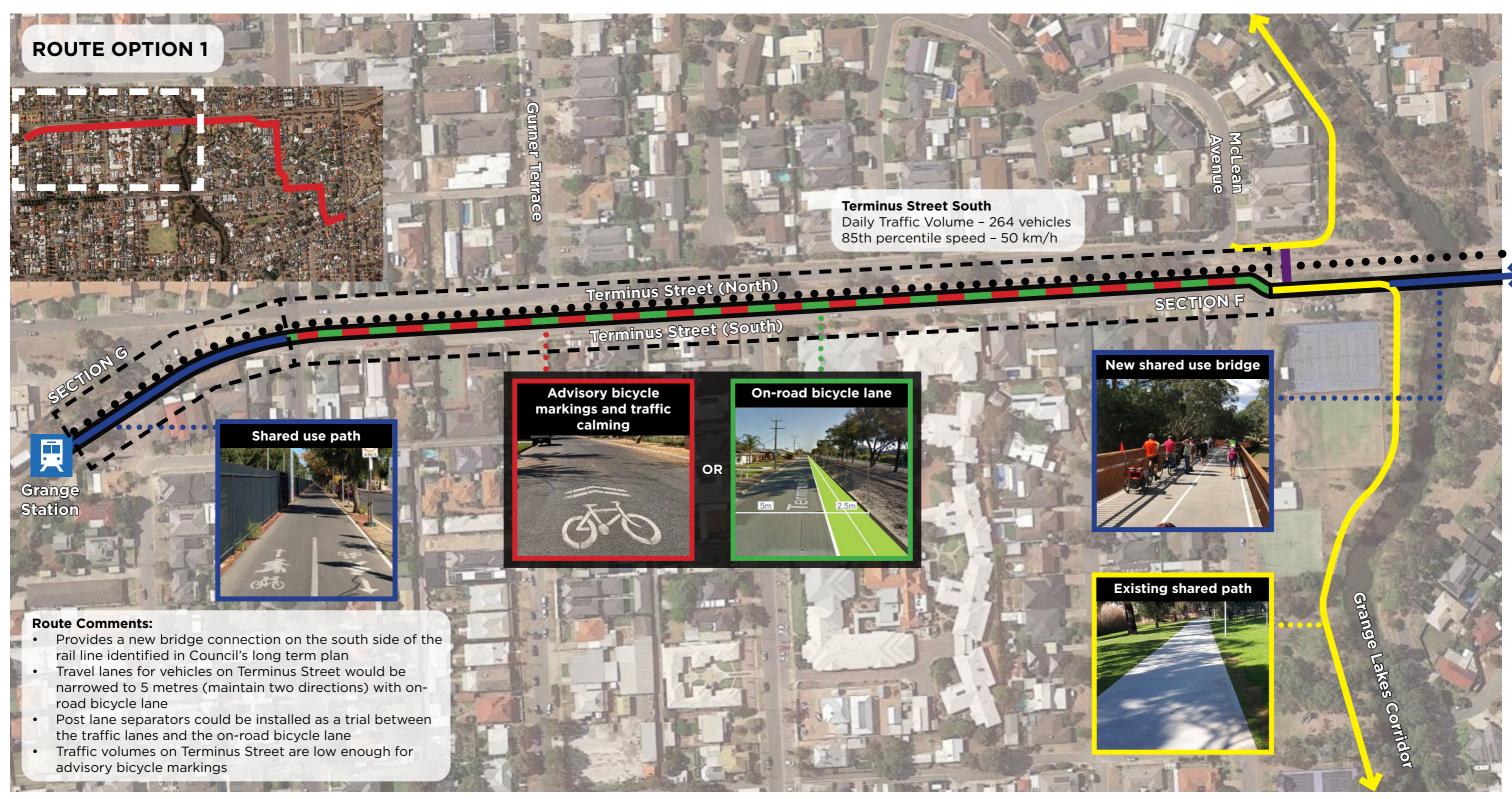

Legend

具

Train Station

● ● ● ● Train Line (Grange to City)

On-road bicycle lane
Shared use path
Advisory bicycle markings
Existing Grange Lakes Corridor Path

Railway Maze Crossing





Project:

ct: Grange Greenways

Client:

City of Charles Sturt

Drawing:

Route Option 1 (Terminus Street South)



Date: 28/10/20

Dwg No.: OS2024_CP04

Drawn By: RO

Approved By: BP