

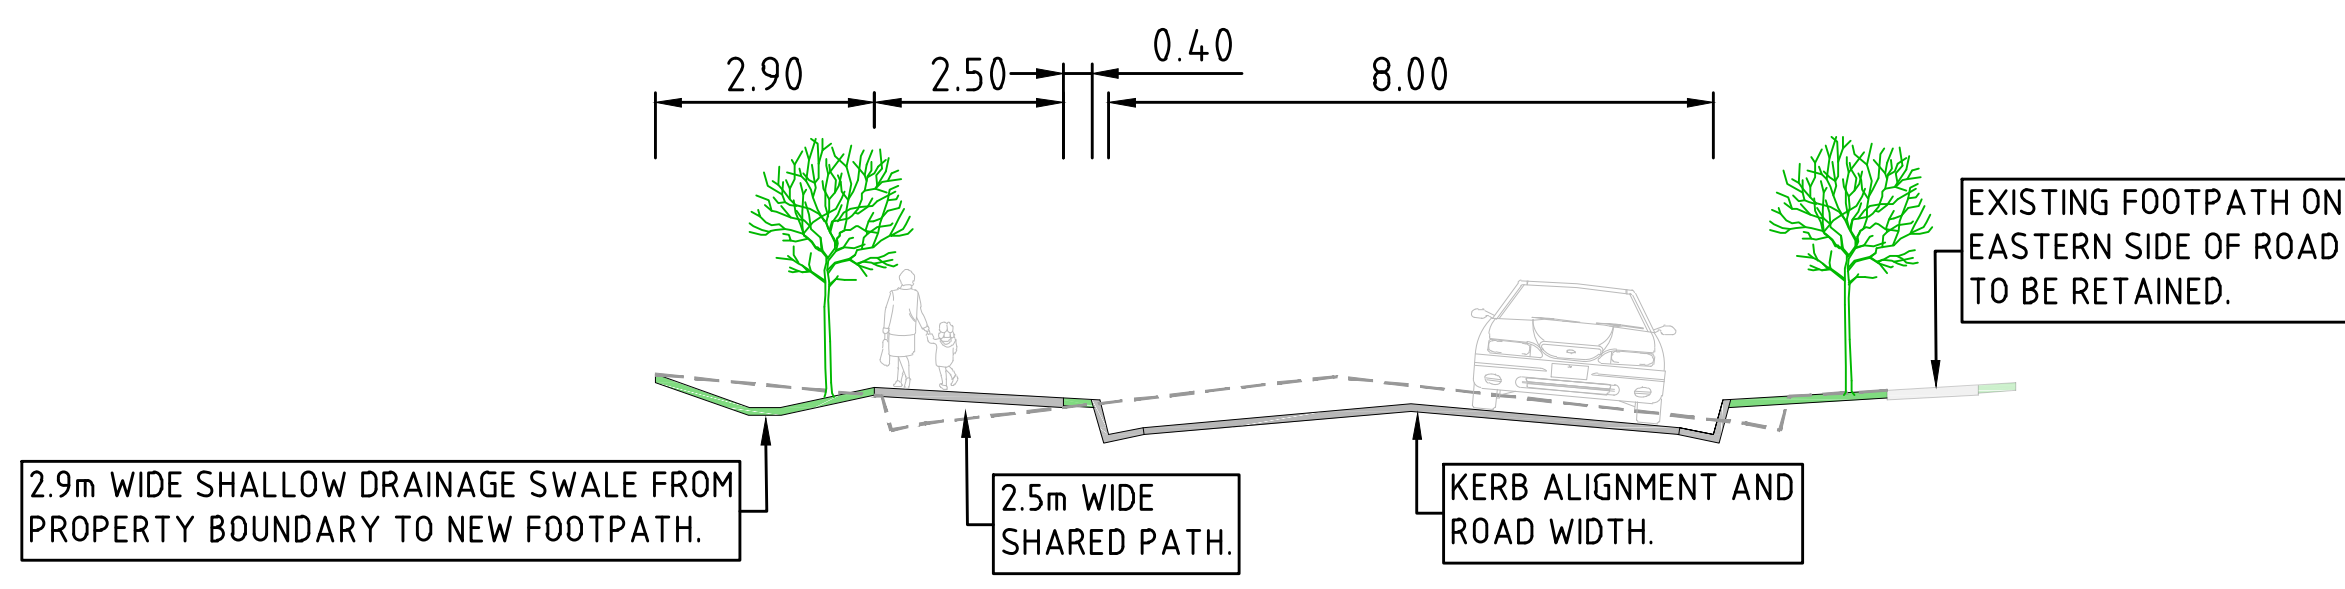
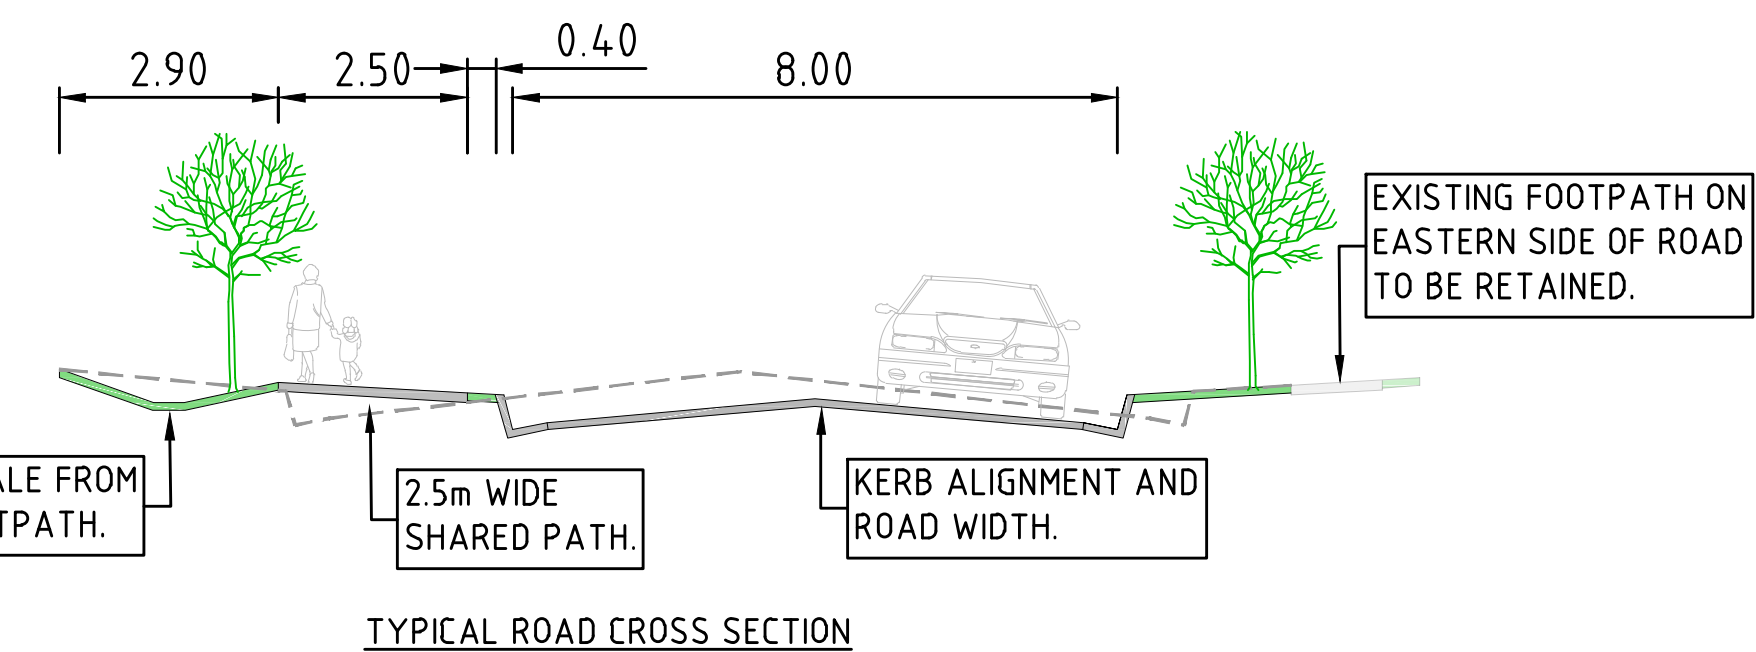
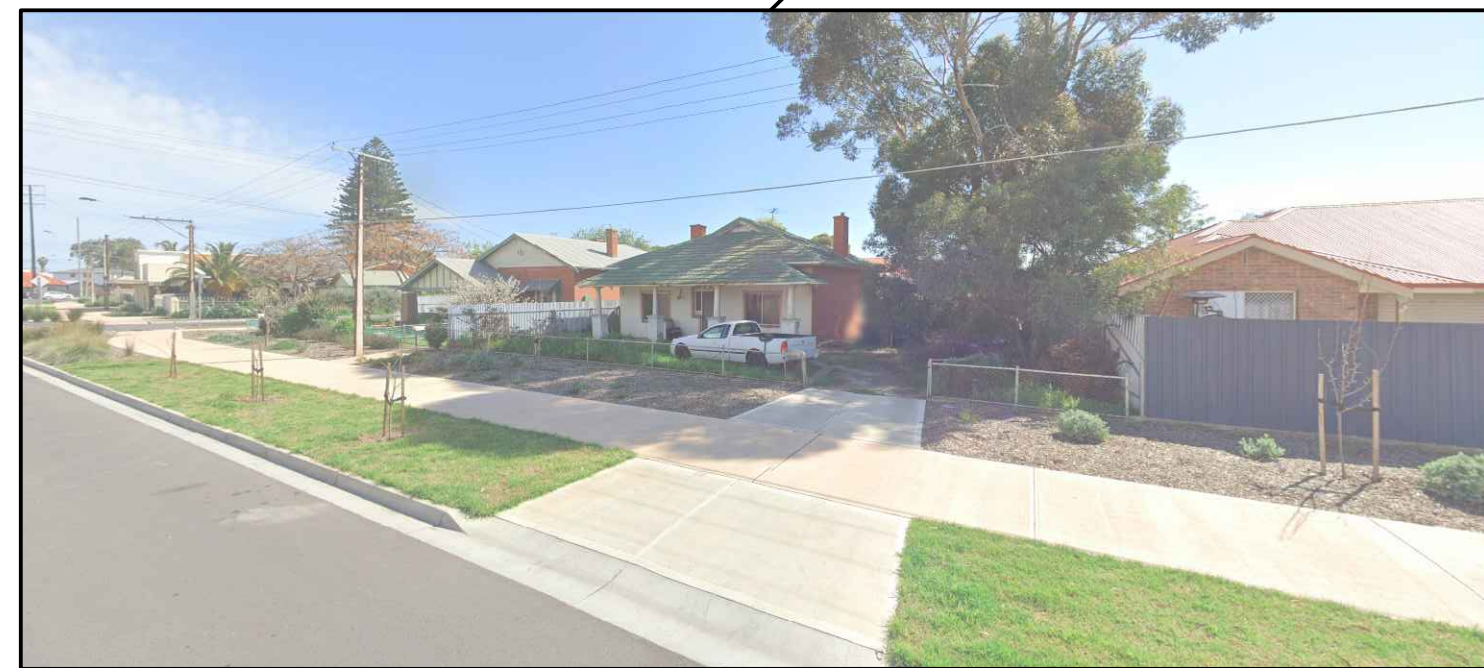


KEY FEATURES

TURF TO EXISTING GRASS VERGE AREAS	
RAINGARDENS	
DRAINAGE SWALE	
SHARED FOOTPATH	
STENCILPAVE CONTRASTING PAVEMENT	
PAVED FOOTPATH (CLINKER RED)	
PAVED FOOTPATH (CHARCOAL)	
ROAD PAVEMENT	

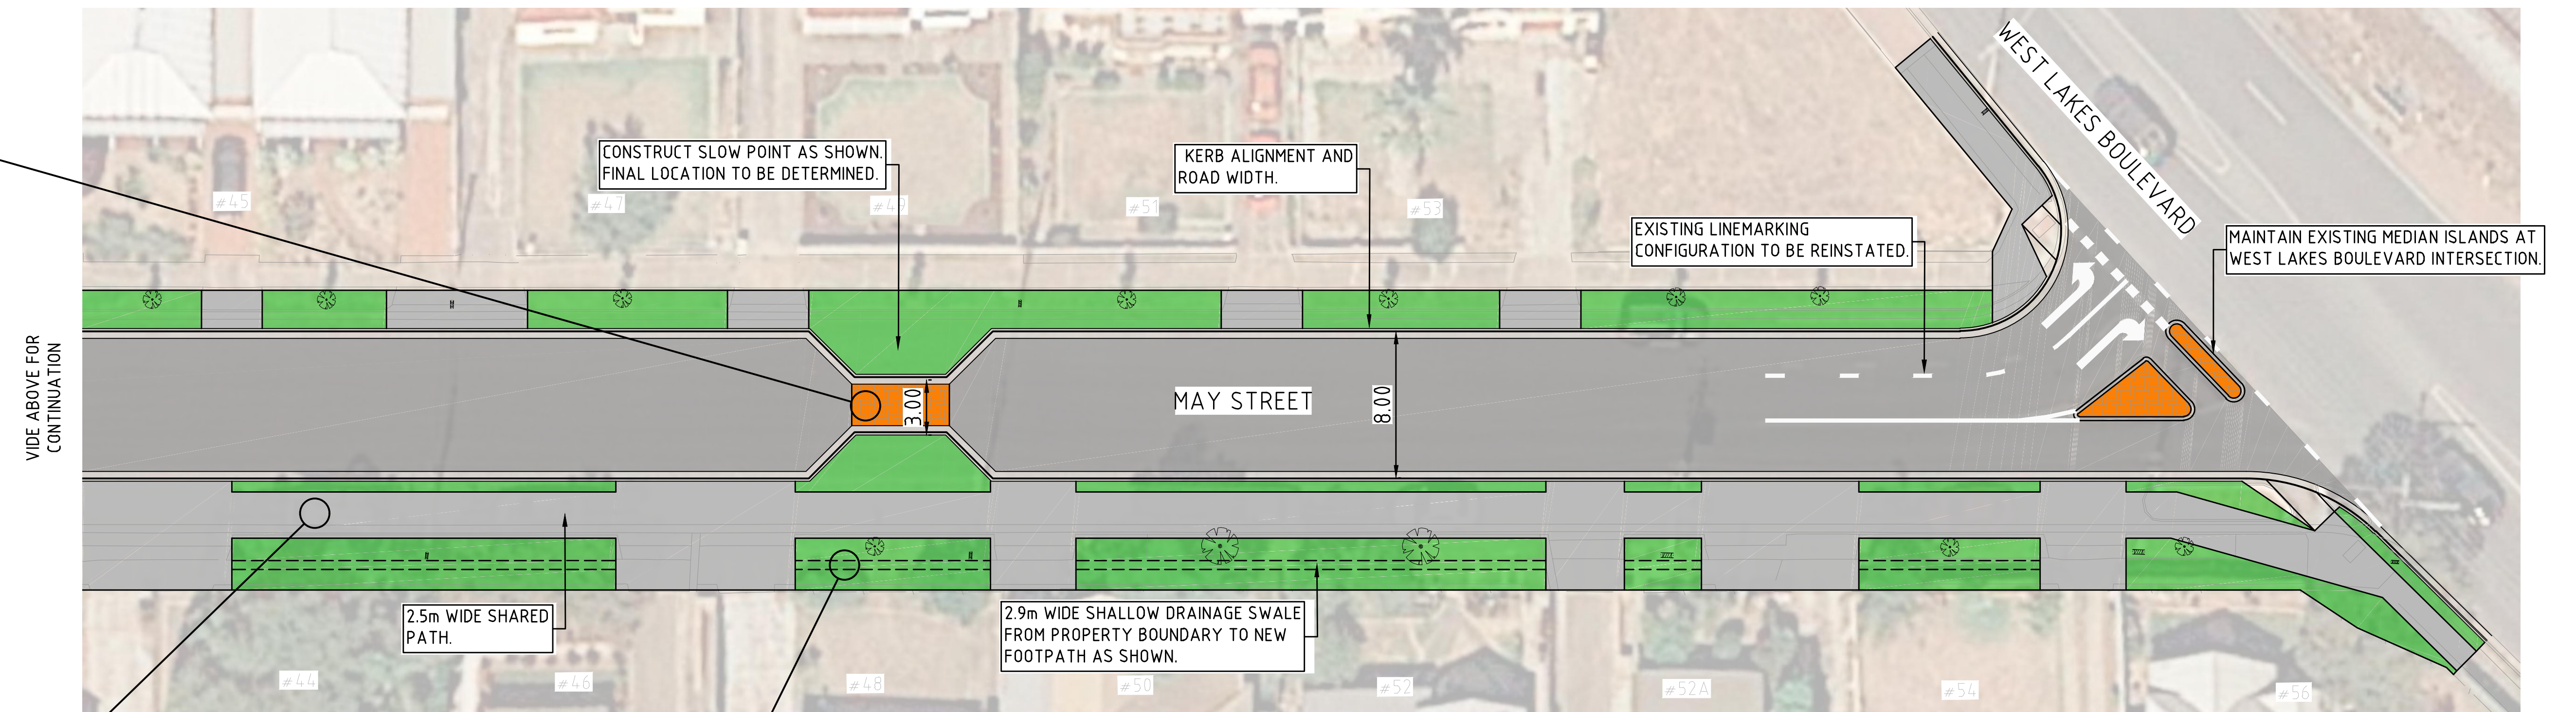

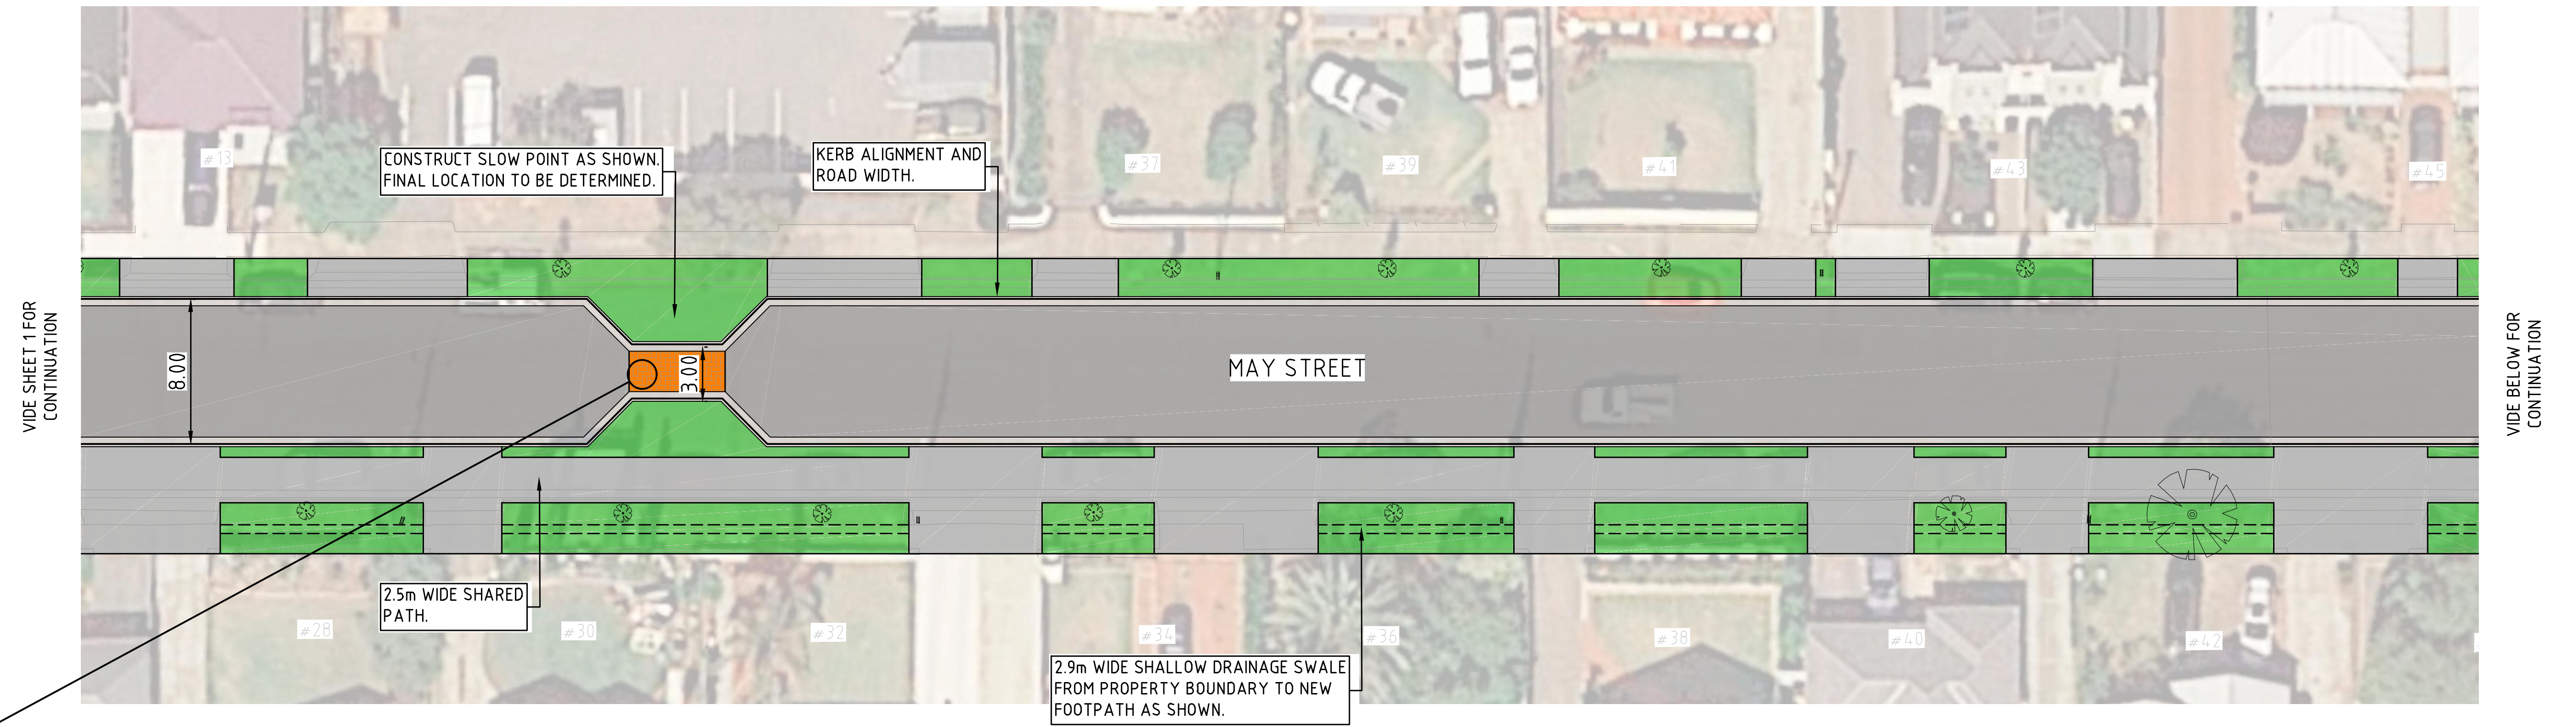

KEY FEATURES	
TURF TO EXISTING GRASS VERGE AREAS	
RAINGARDENS	
DRAINAGE SWALE	
SHARED FOOTPATH	
STENCILPAVE CONTRASTING PAVEMENT	
ROAD PAVEMENT	