



LEGEND:

- 100mm WHITE SOLID LINE
- 100mm BROKEN (3m x 9m) LANE LINE
- 100mm BROKEN (1m x 3m) CONTINUITY LINE
- PROPOSED FOOTPATH (RED BRICK PAVERS)
- PROPOSED FOOTPATH (GREY BRICK PAVERS TO MATCH MANTON STREET PAVERS)
- PROPOSED DRIVEWAY CROSSOVER
- PROPOSED GARDEN BED / PLANTED AREA
- PROPOSED RAISED INTERSECTION
- PROPOSED BLOCK PAVED THRESHOLD

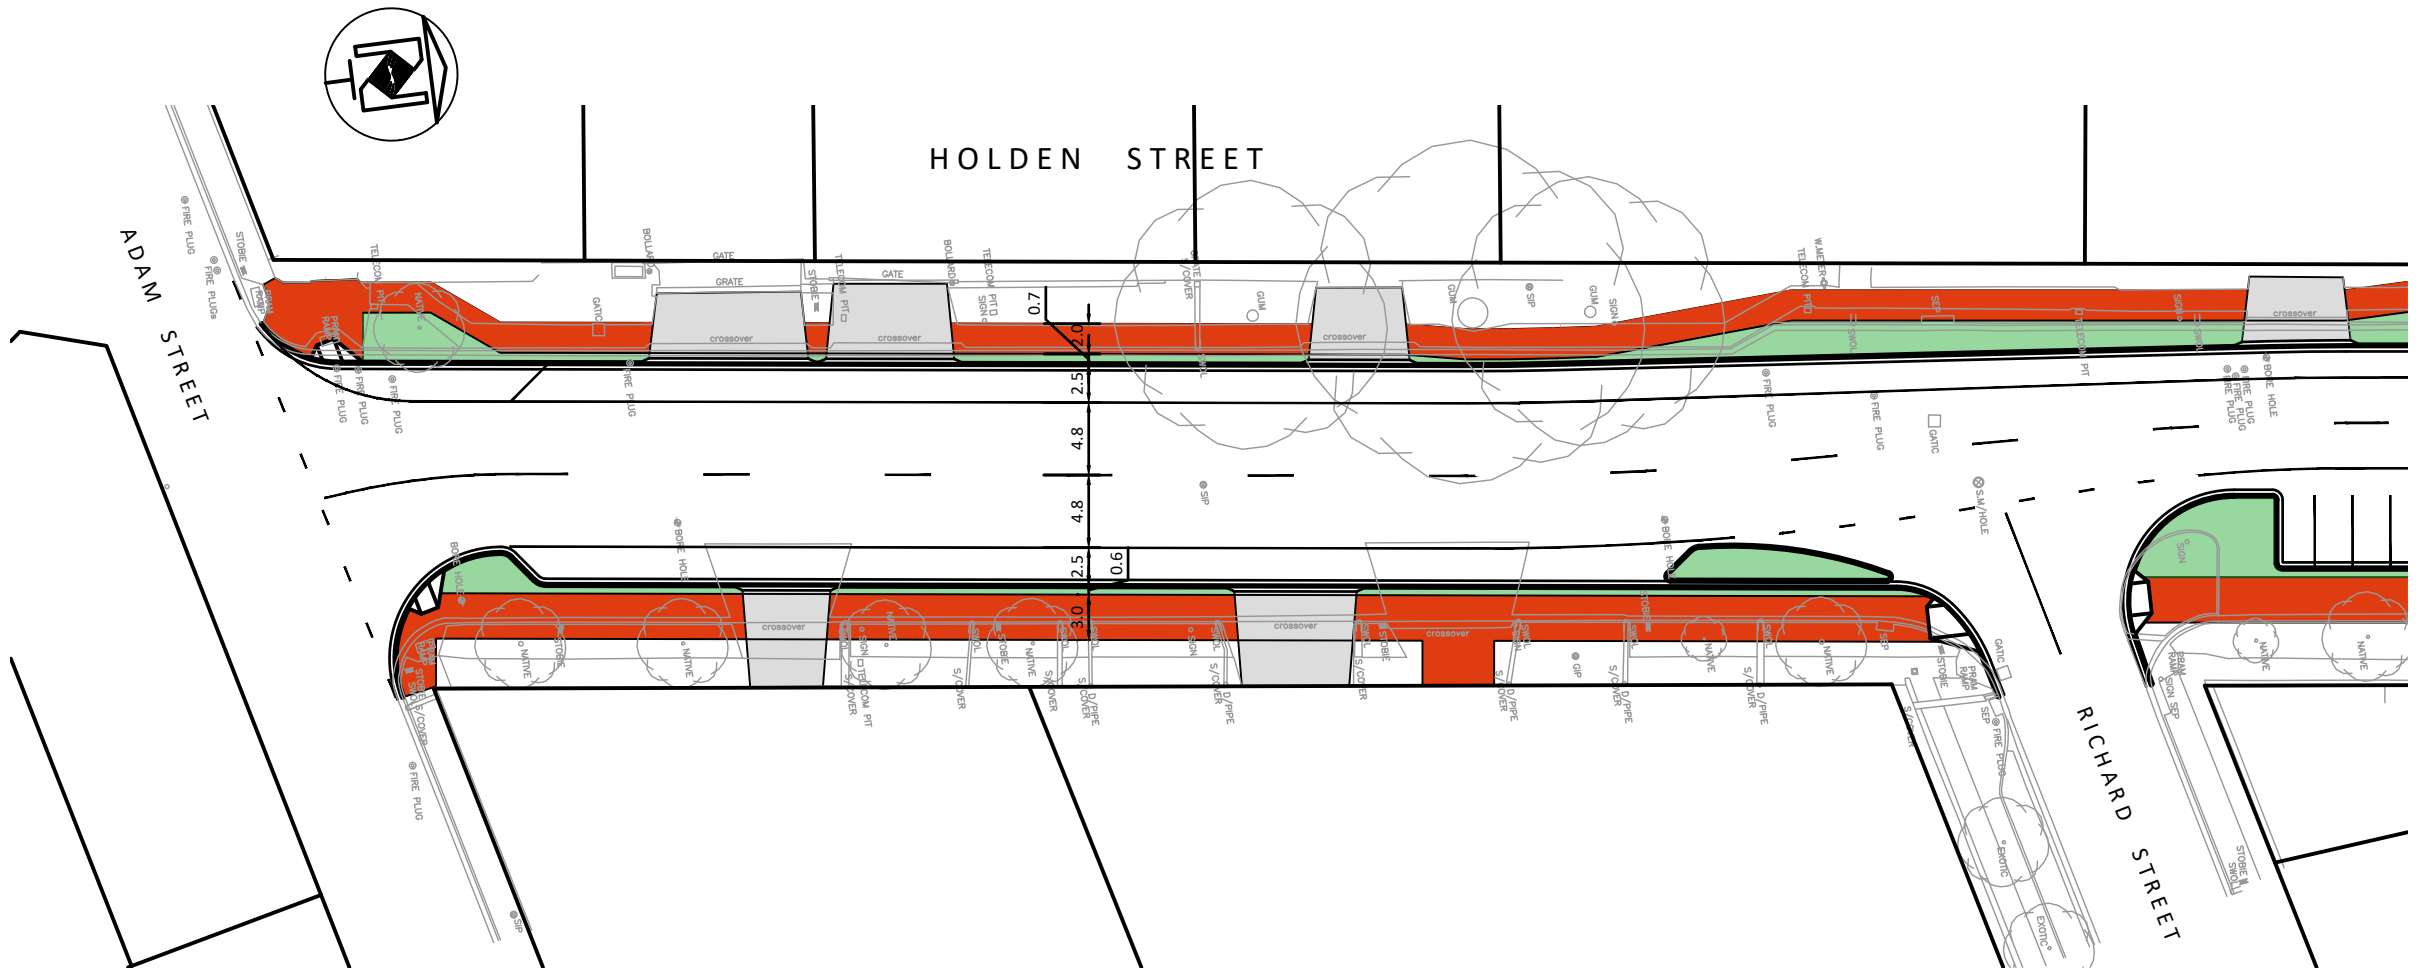

FOR CONTINUATION REFER BELOW

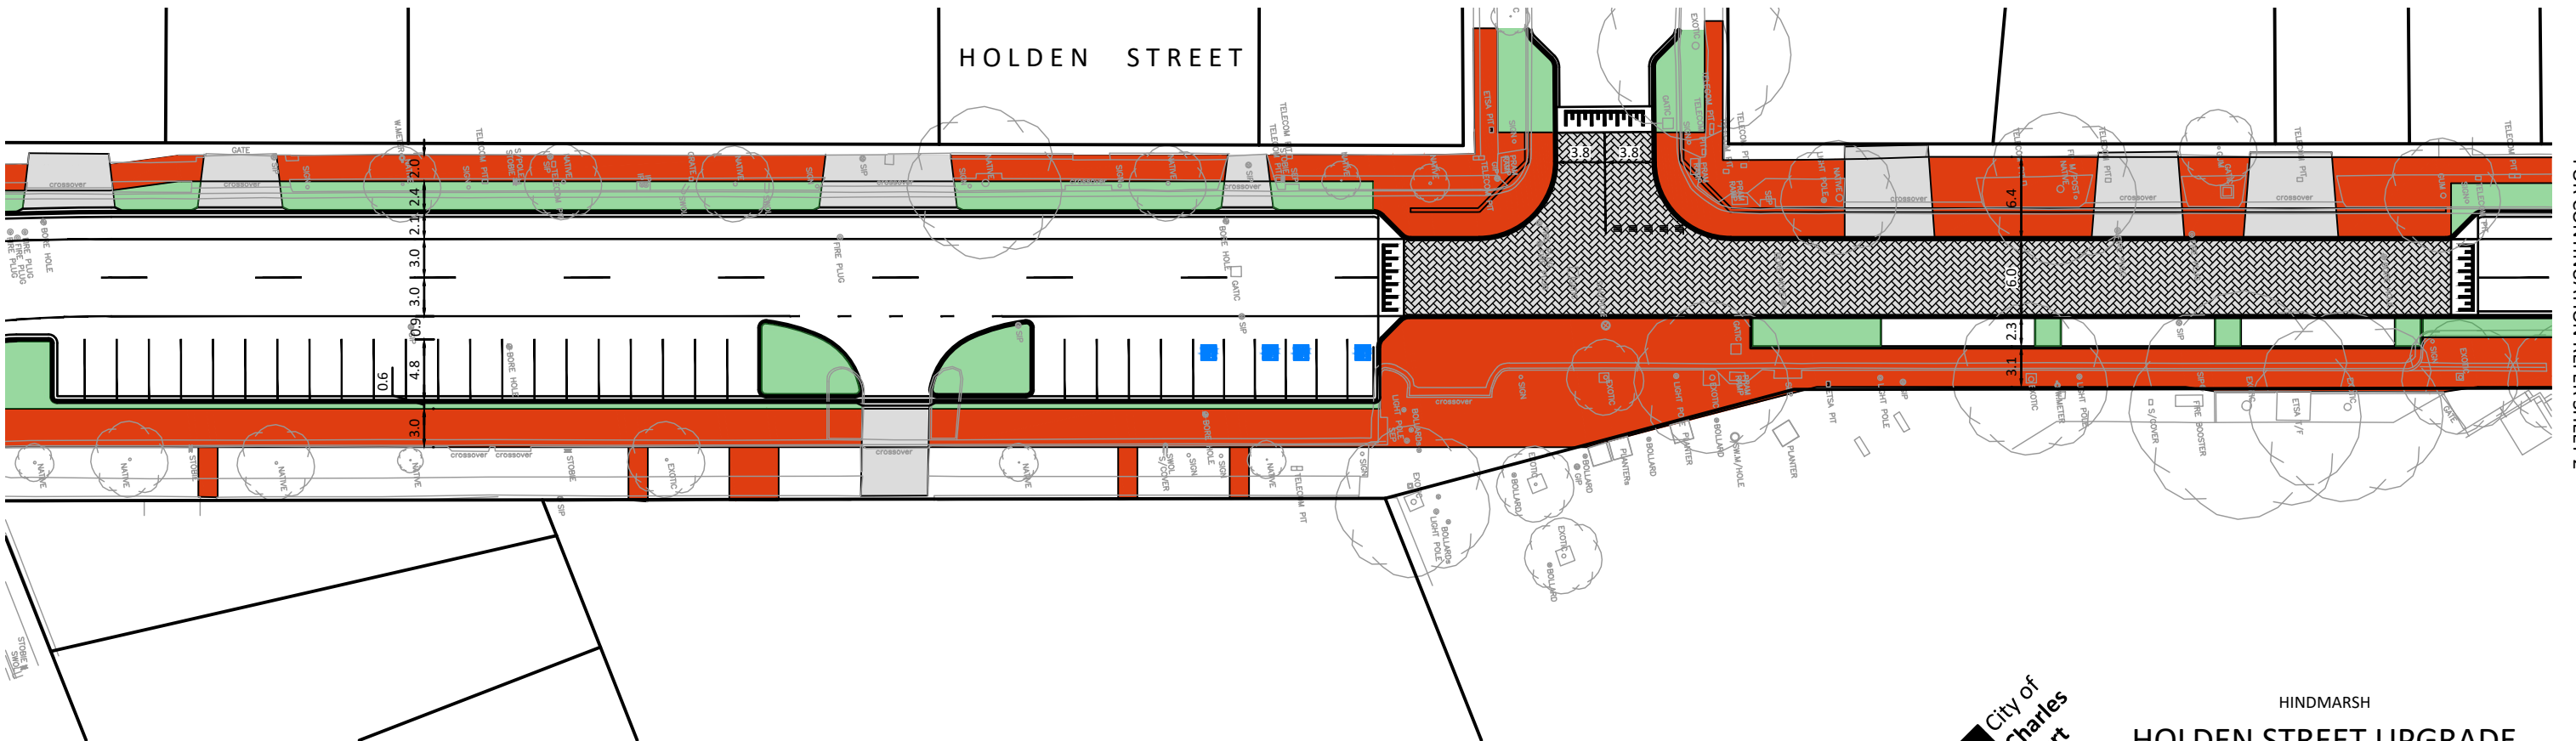

FOR CONTINUATION REFER SHEET 2



FOR CONTINUATION REFER ABOVE



HINDMARSH
HOLDEN STREET UPGRADE
PROPOSED LAYOUT
SHEET 1


LEGEND:

- | | |
|---|--|
|  | 100mm WHITE SOLID LINE |
|  | 100mm BROKEN (3m x 9m) LANE LINE |
|  | 100mm BROKEN (1m x 3m) CONTINUITY LINE |
|  | PROPOSED FOOTPATH (RED BRICK PAVERS) |
|  | PROPOSED FOOTPATH
(GREY BRICK PAVERS TO MATCH MANTON STREET PAVERS) |
|  | PROPOSED DRIVEWAY CROSSOVER |
|  | PROPOSED GARDEN BED / PLANTED AREA |
|  | PROPOSED RAISED INTERSECTION |
|  | PROPOSED BLOCK PAVED THRESHOLD |

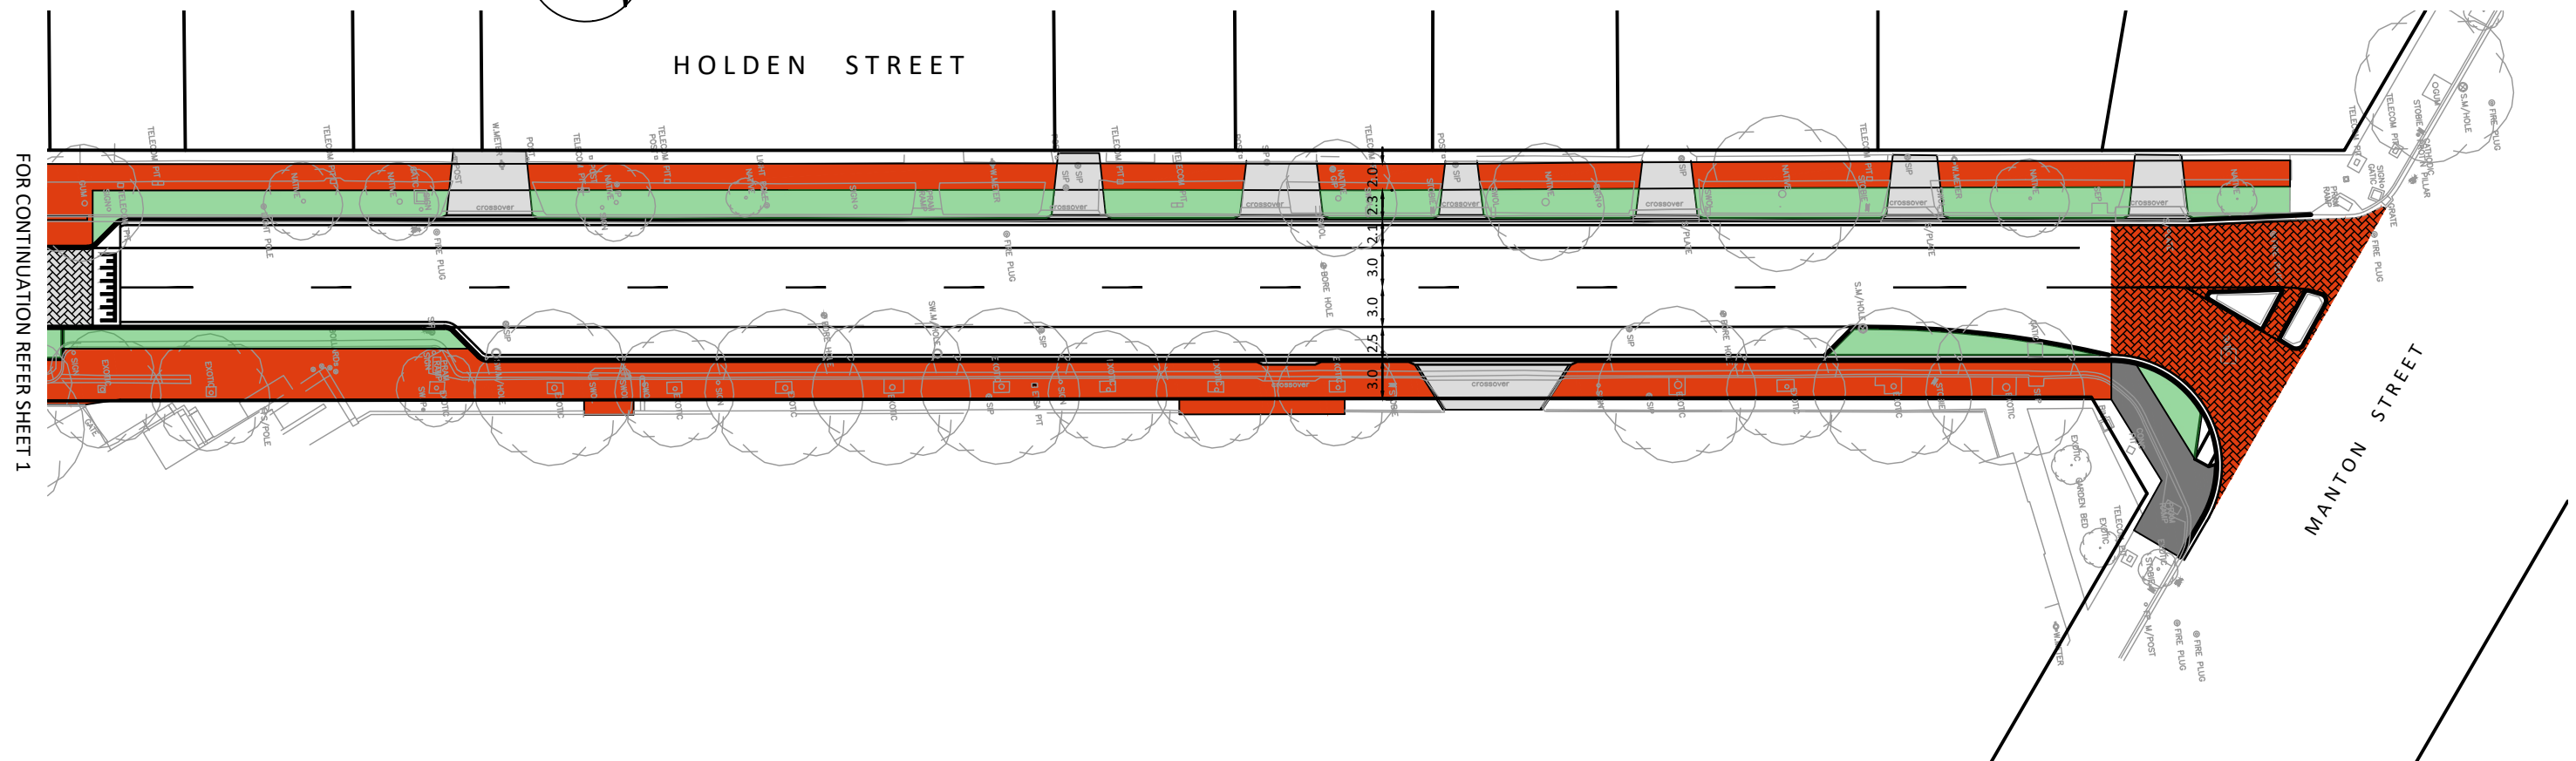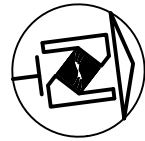

SCALE - 1:500 AT A3

0 5 10 15 20 25 METRES

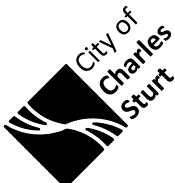

HINDMARSH
HOLDEN STREET UPGRADE
PROPOSED LAYOUT
SHEET 2