


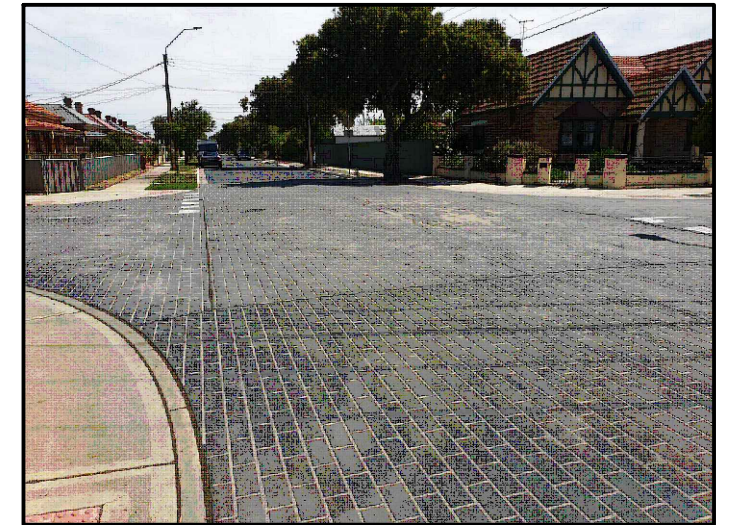
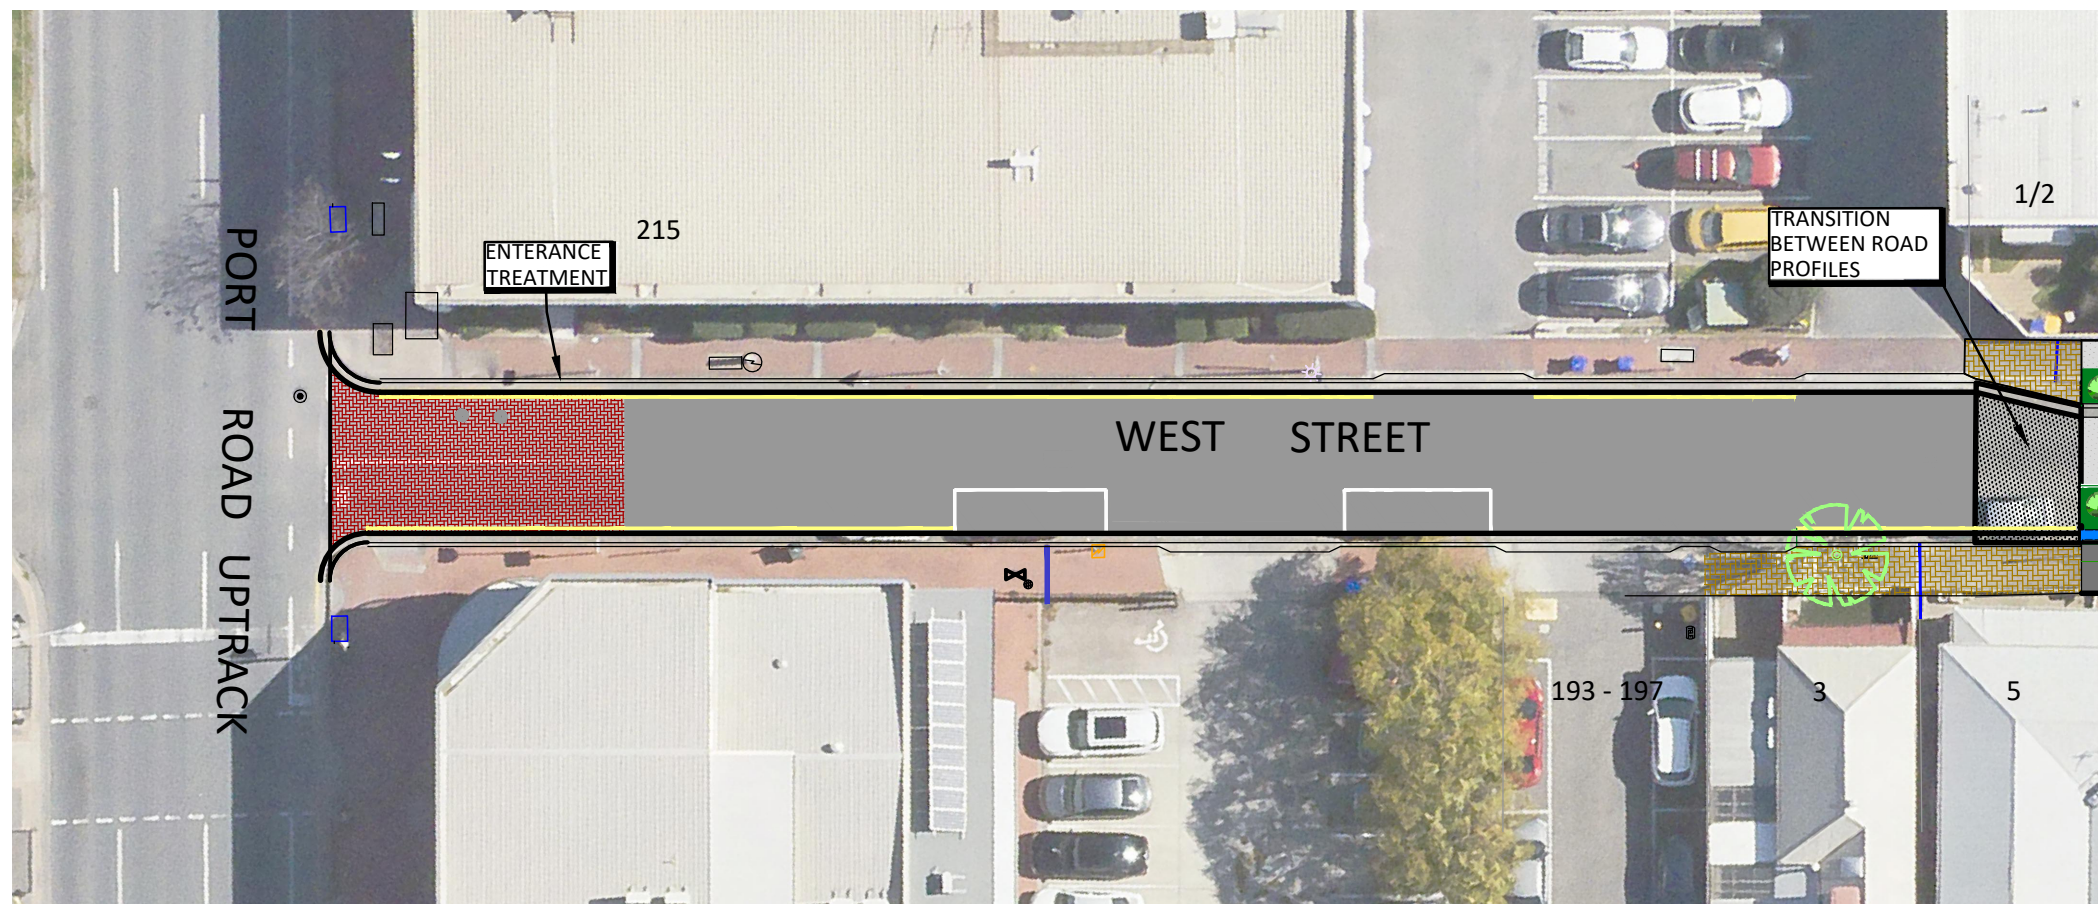
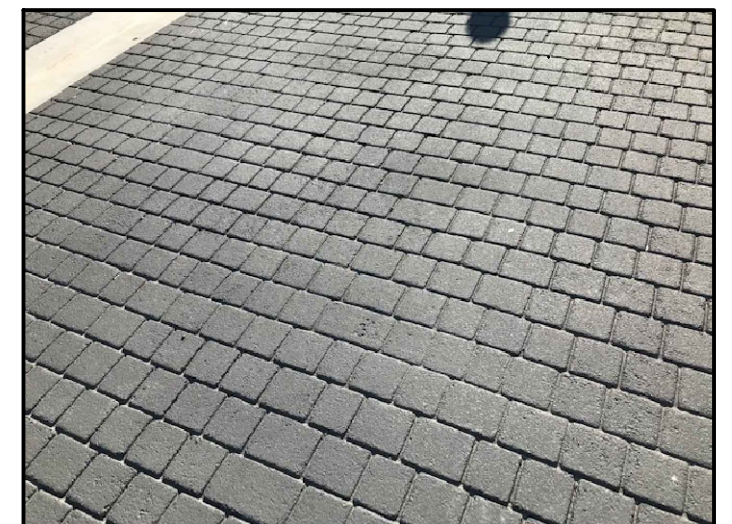


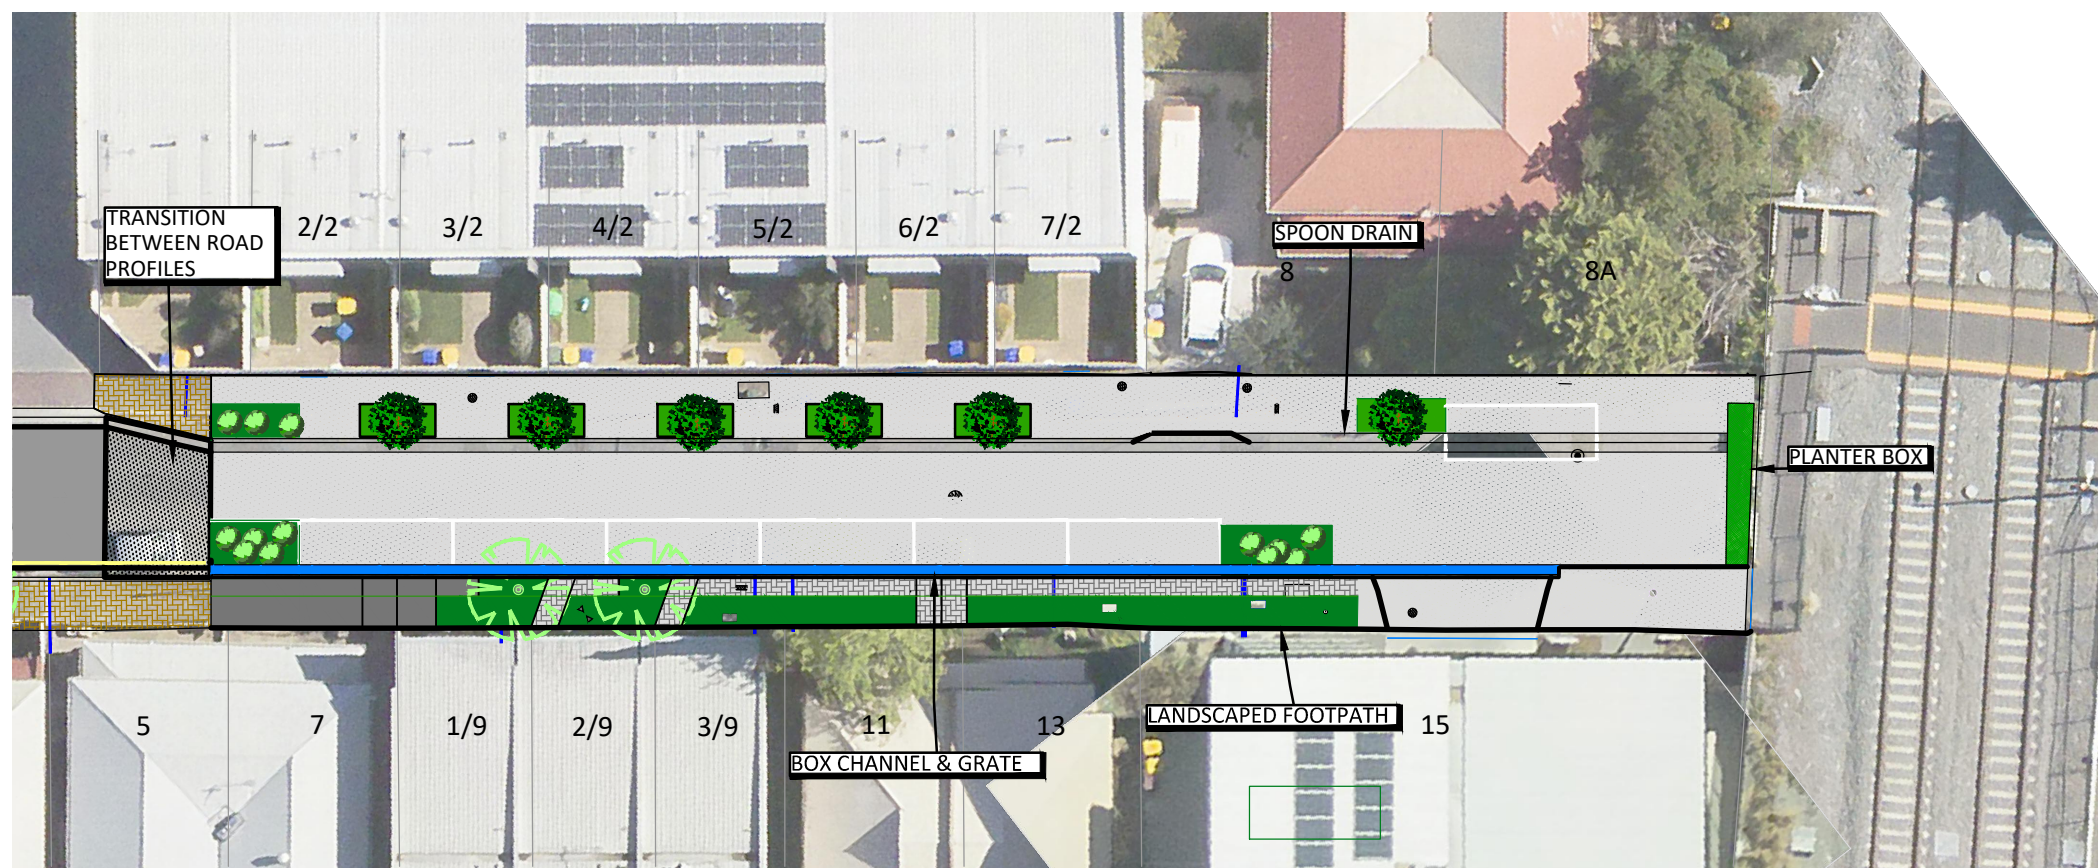

FLUSH ROAD SURFACE EXAMPLE

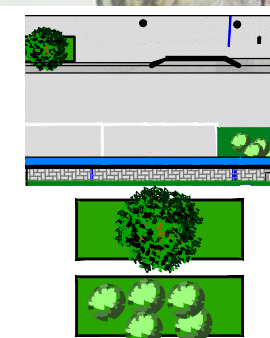

COBBLESTONE STREET PRINT

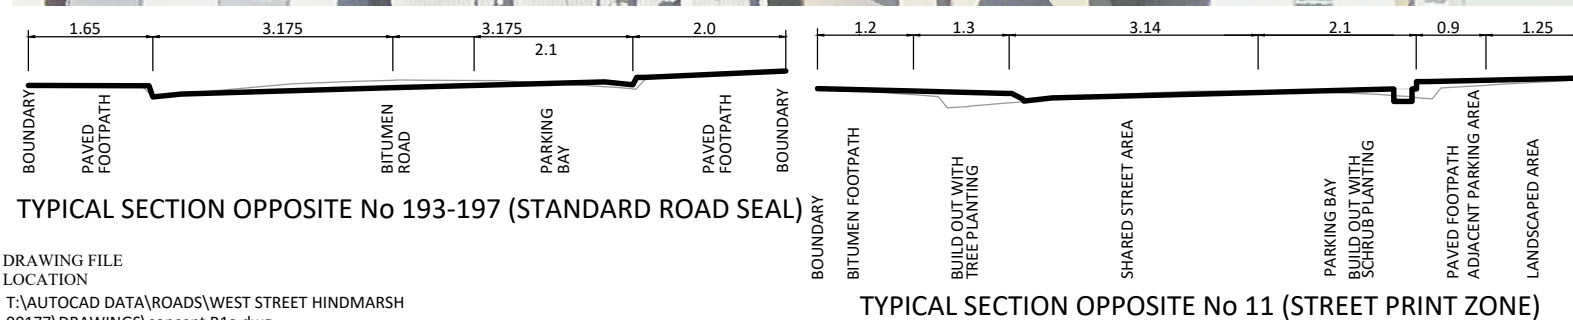

EXISTING TREE

SPOON DRAIN
STREET PRINT
BOX CHANNEL & GRATE

LANDSCAPE / NEW TREE

BUILDOUT WITH
SHRUB PLANTING

