

MIRANI COURT VIEWING PLATFORM

LANDSCAPE CONCEPT PACKAGE

CITY OF CHARLES STURT
DECEMBER 13 2022
DRAFT

PROJECT #	ADL22106
STATUS	DRAFT
ISSUE	P3
DATE	13.12.2022
PREPARED BY	AT
APPROVED BY	DG/TC

ASPECT Studios

‘We design
places where
people want
to be.’

Contents

1.1	Site Context Plan	3
1.2	Landscape Concept Plan	4
1.3	Landscape Section	5
1.4	Perspective View - 01	6
1.5	Perspective View - 02	7
1.5	Perspective View - 03	8
1.6	Material Palette	9
1.7	Planting Palette	10

1.1 Site Context Plan

Legend

Council Boundary

Shared use path (Coast Park Stage 1 works)

Pedestrian connections

Node upgrade (Coast Park Stage 1 works)

Dune ridgeline

Views




1.2 Landscape Concept Plan

Key

1	Viewing platform
2	Sitting rocks
3	1.5m planting buffer
4	New mounding
5	At grade path
6	Shared-use path to be constructed in Coast Park Stage 1 works
7	Existing sand dune

Legend


	Viewing platform
	New dune vegetation
	Concrete path
	Boulders
	Sitting logs
	Existing vegetation
	New fence
	Existing fence
	Site boundary
	Perspective view location

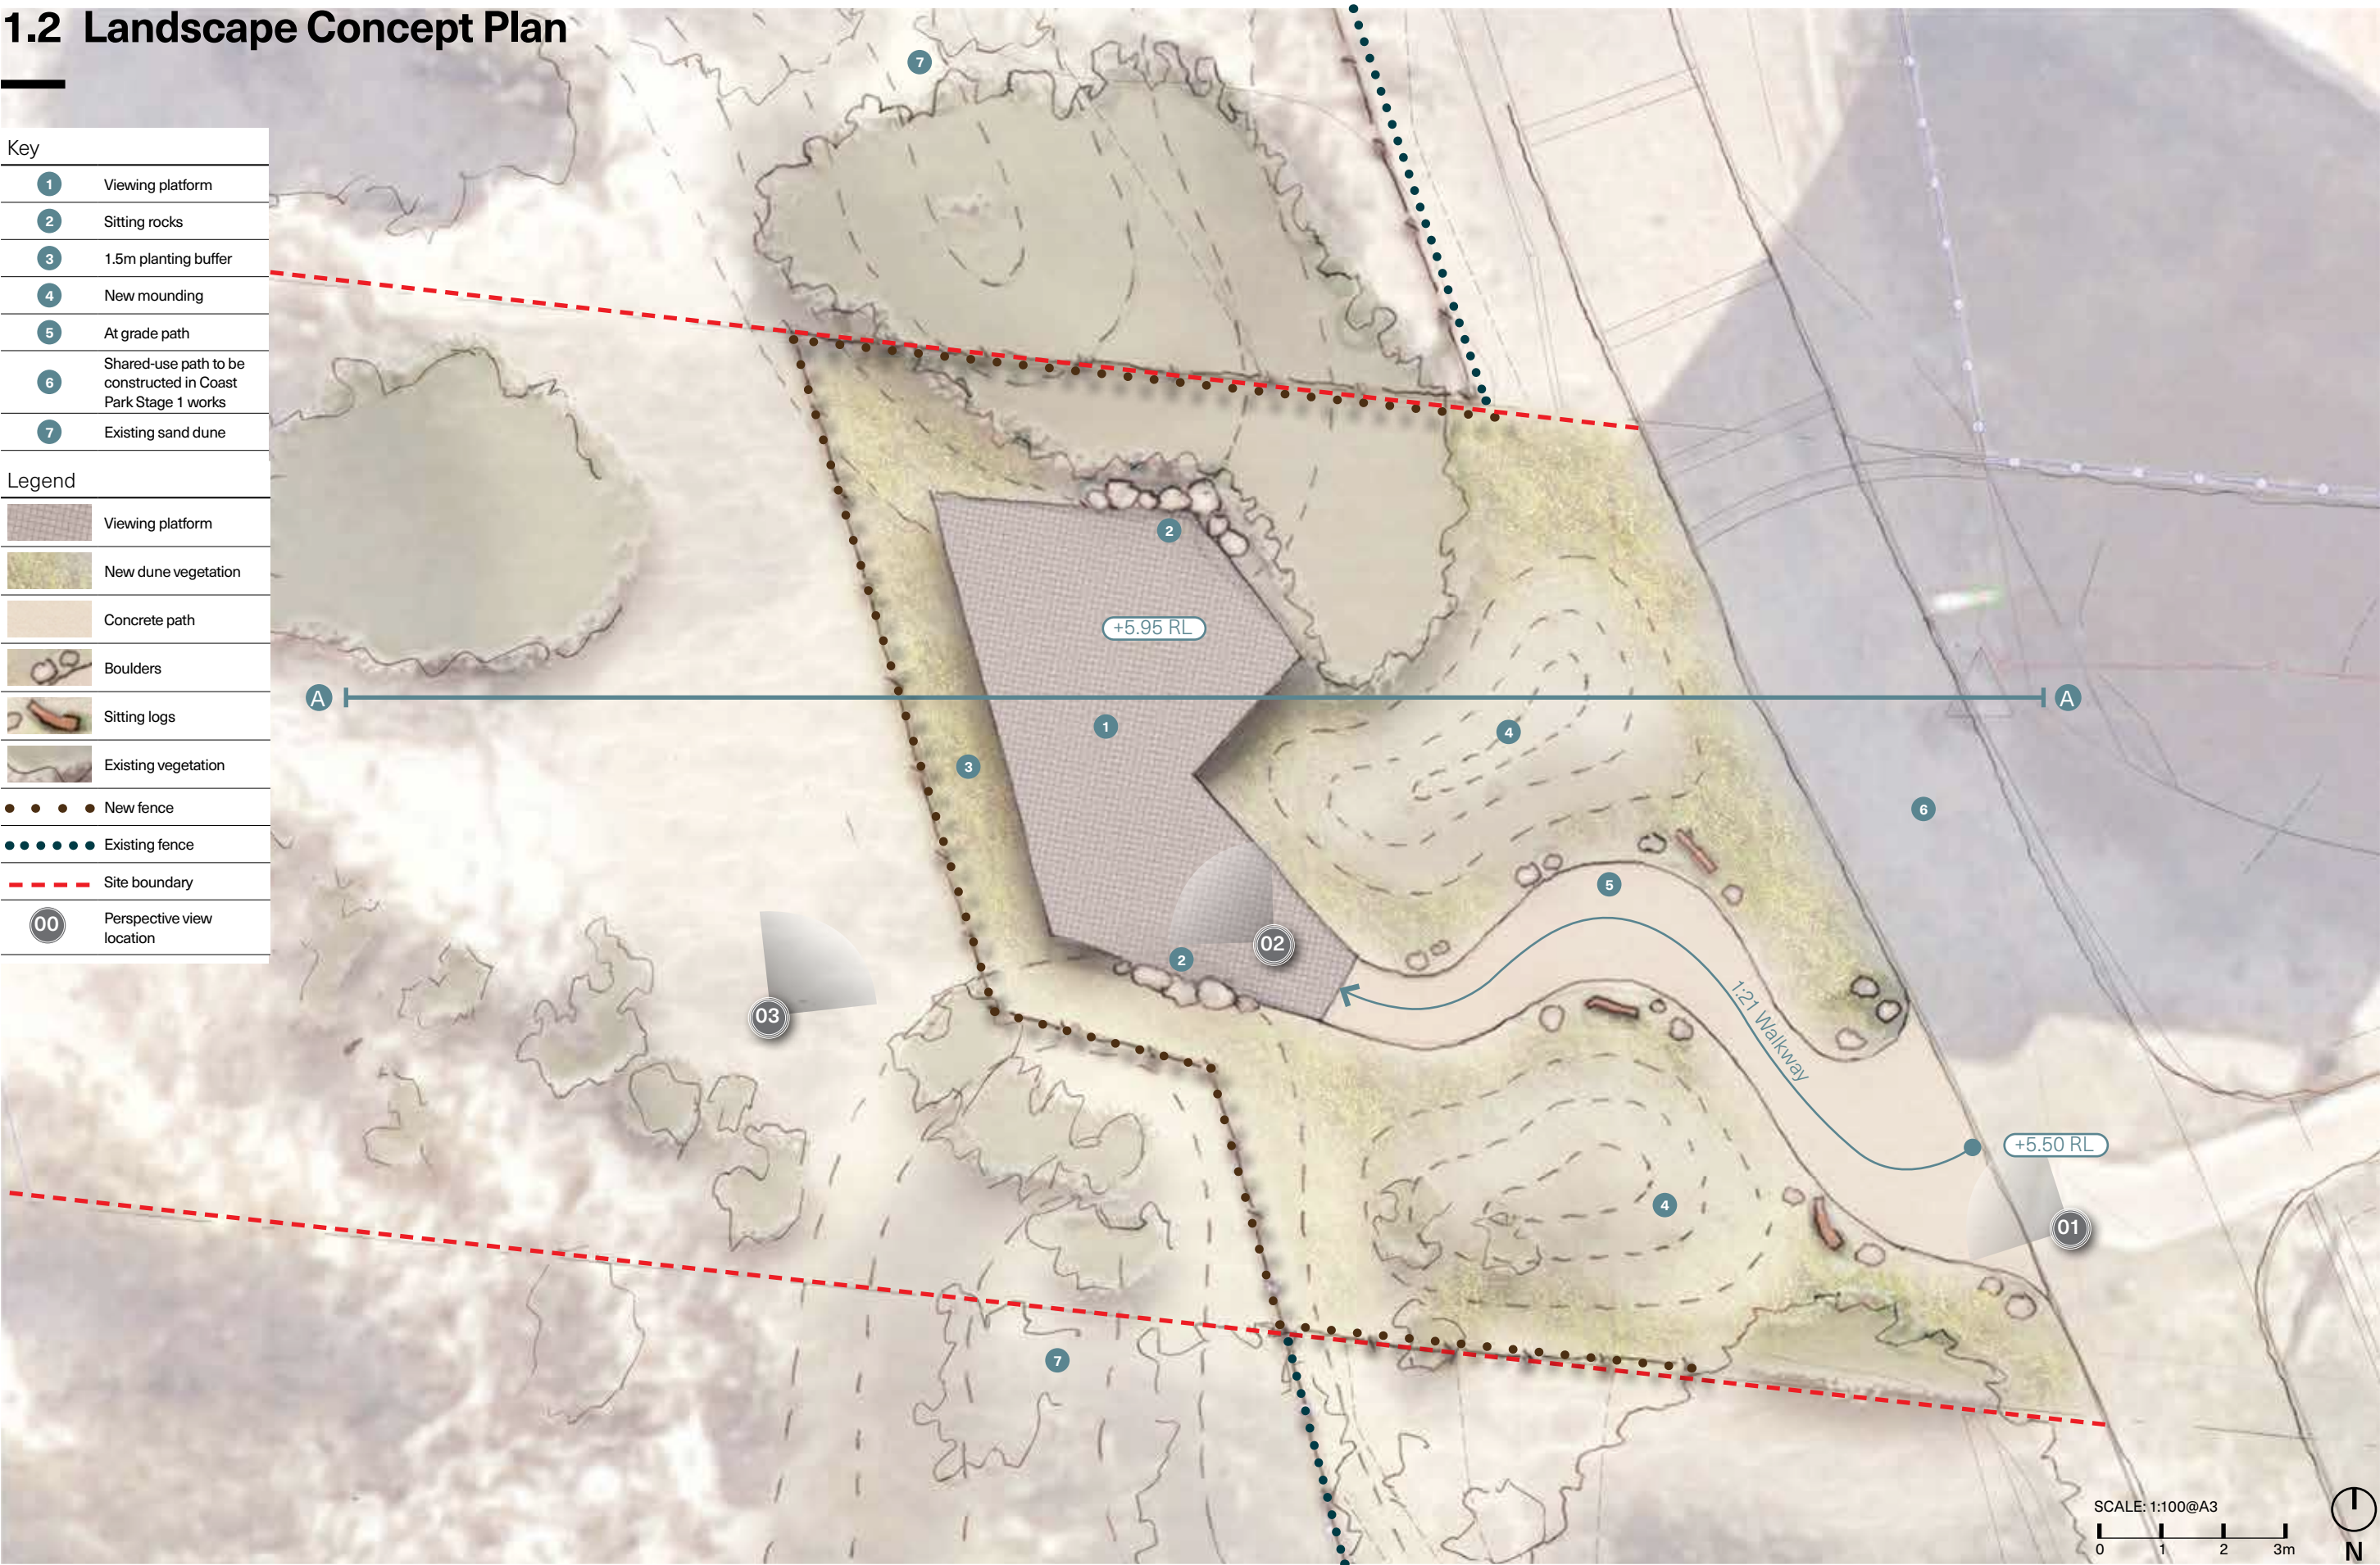

1.3 Landscape Section



Section A |

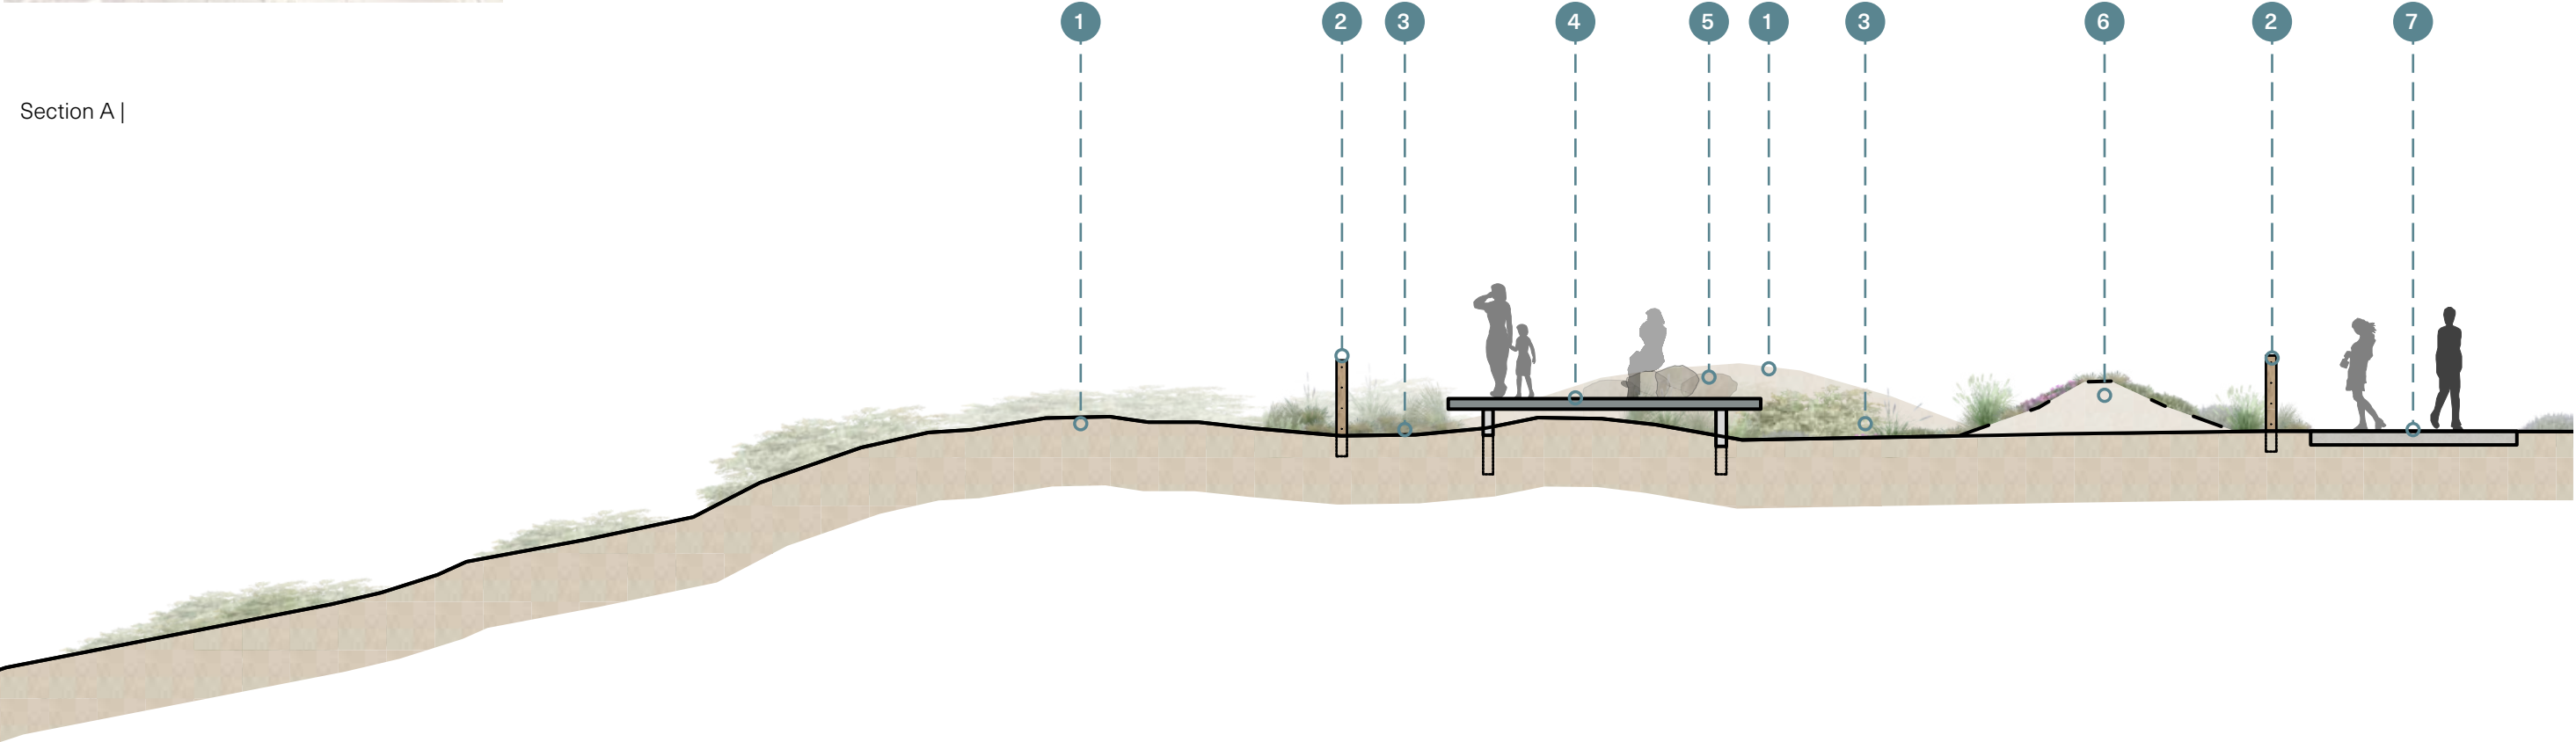

Key

1	Existing dune system
2	Post and wire fence
3	New dune planting
4	Viewing platform
5	Sitting rocks
6	New mounding
7	Shared-use path to be constructed in Coast Park Stage 1 works

SCALE: 1:100@A3

1.4 Perspective View - 01



1.5 Perspective View - 02



1.6 Perspective View - 03



1.7 Material Palette



FRP Mini Mesh



Timber post and wire fence



Weathered steel fascia



Sitting logs



Sitting boulders



Concrete path

1.8 Planting Palette





ASPECT Studios

Level 2, 140 Rundle Mall, SA 5000
T: +61 8 8231 9985
E: adelaide@aspect-studios.com