

LEGEND

 EXISTING TREES
  RIVER PEBBLES

 NEW TREES
  NEW RUBBER SURFACE

 BUSH ROCKS
  LOGS

 PLAYGROUND MULCH


SEESAW



SWINGS




ROCKERS

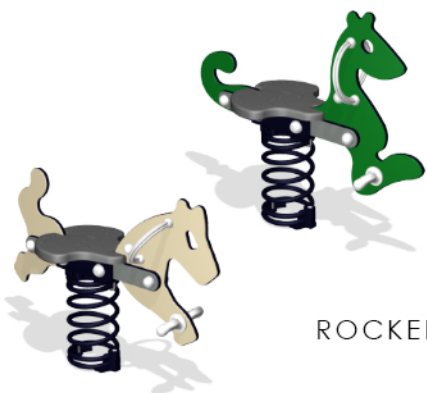

PLAY STRUCTURE



CONCEPT PLAN ONLY, SUBJECT TO CHANGE.

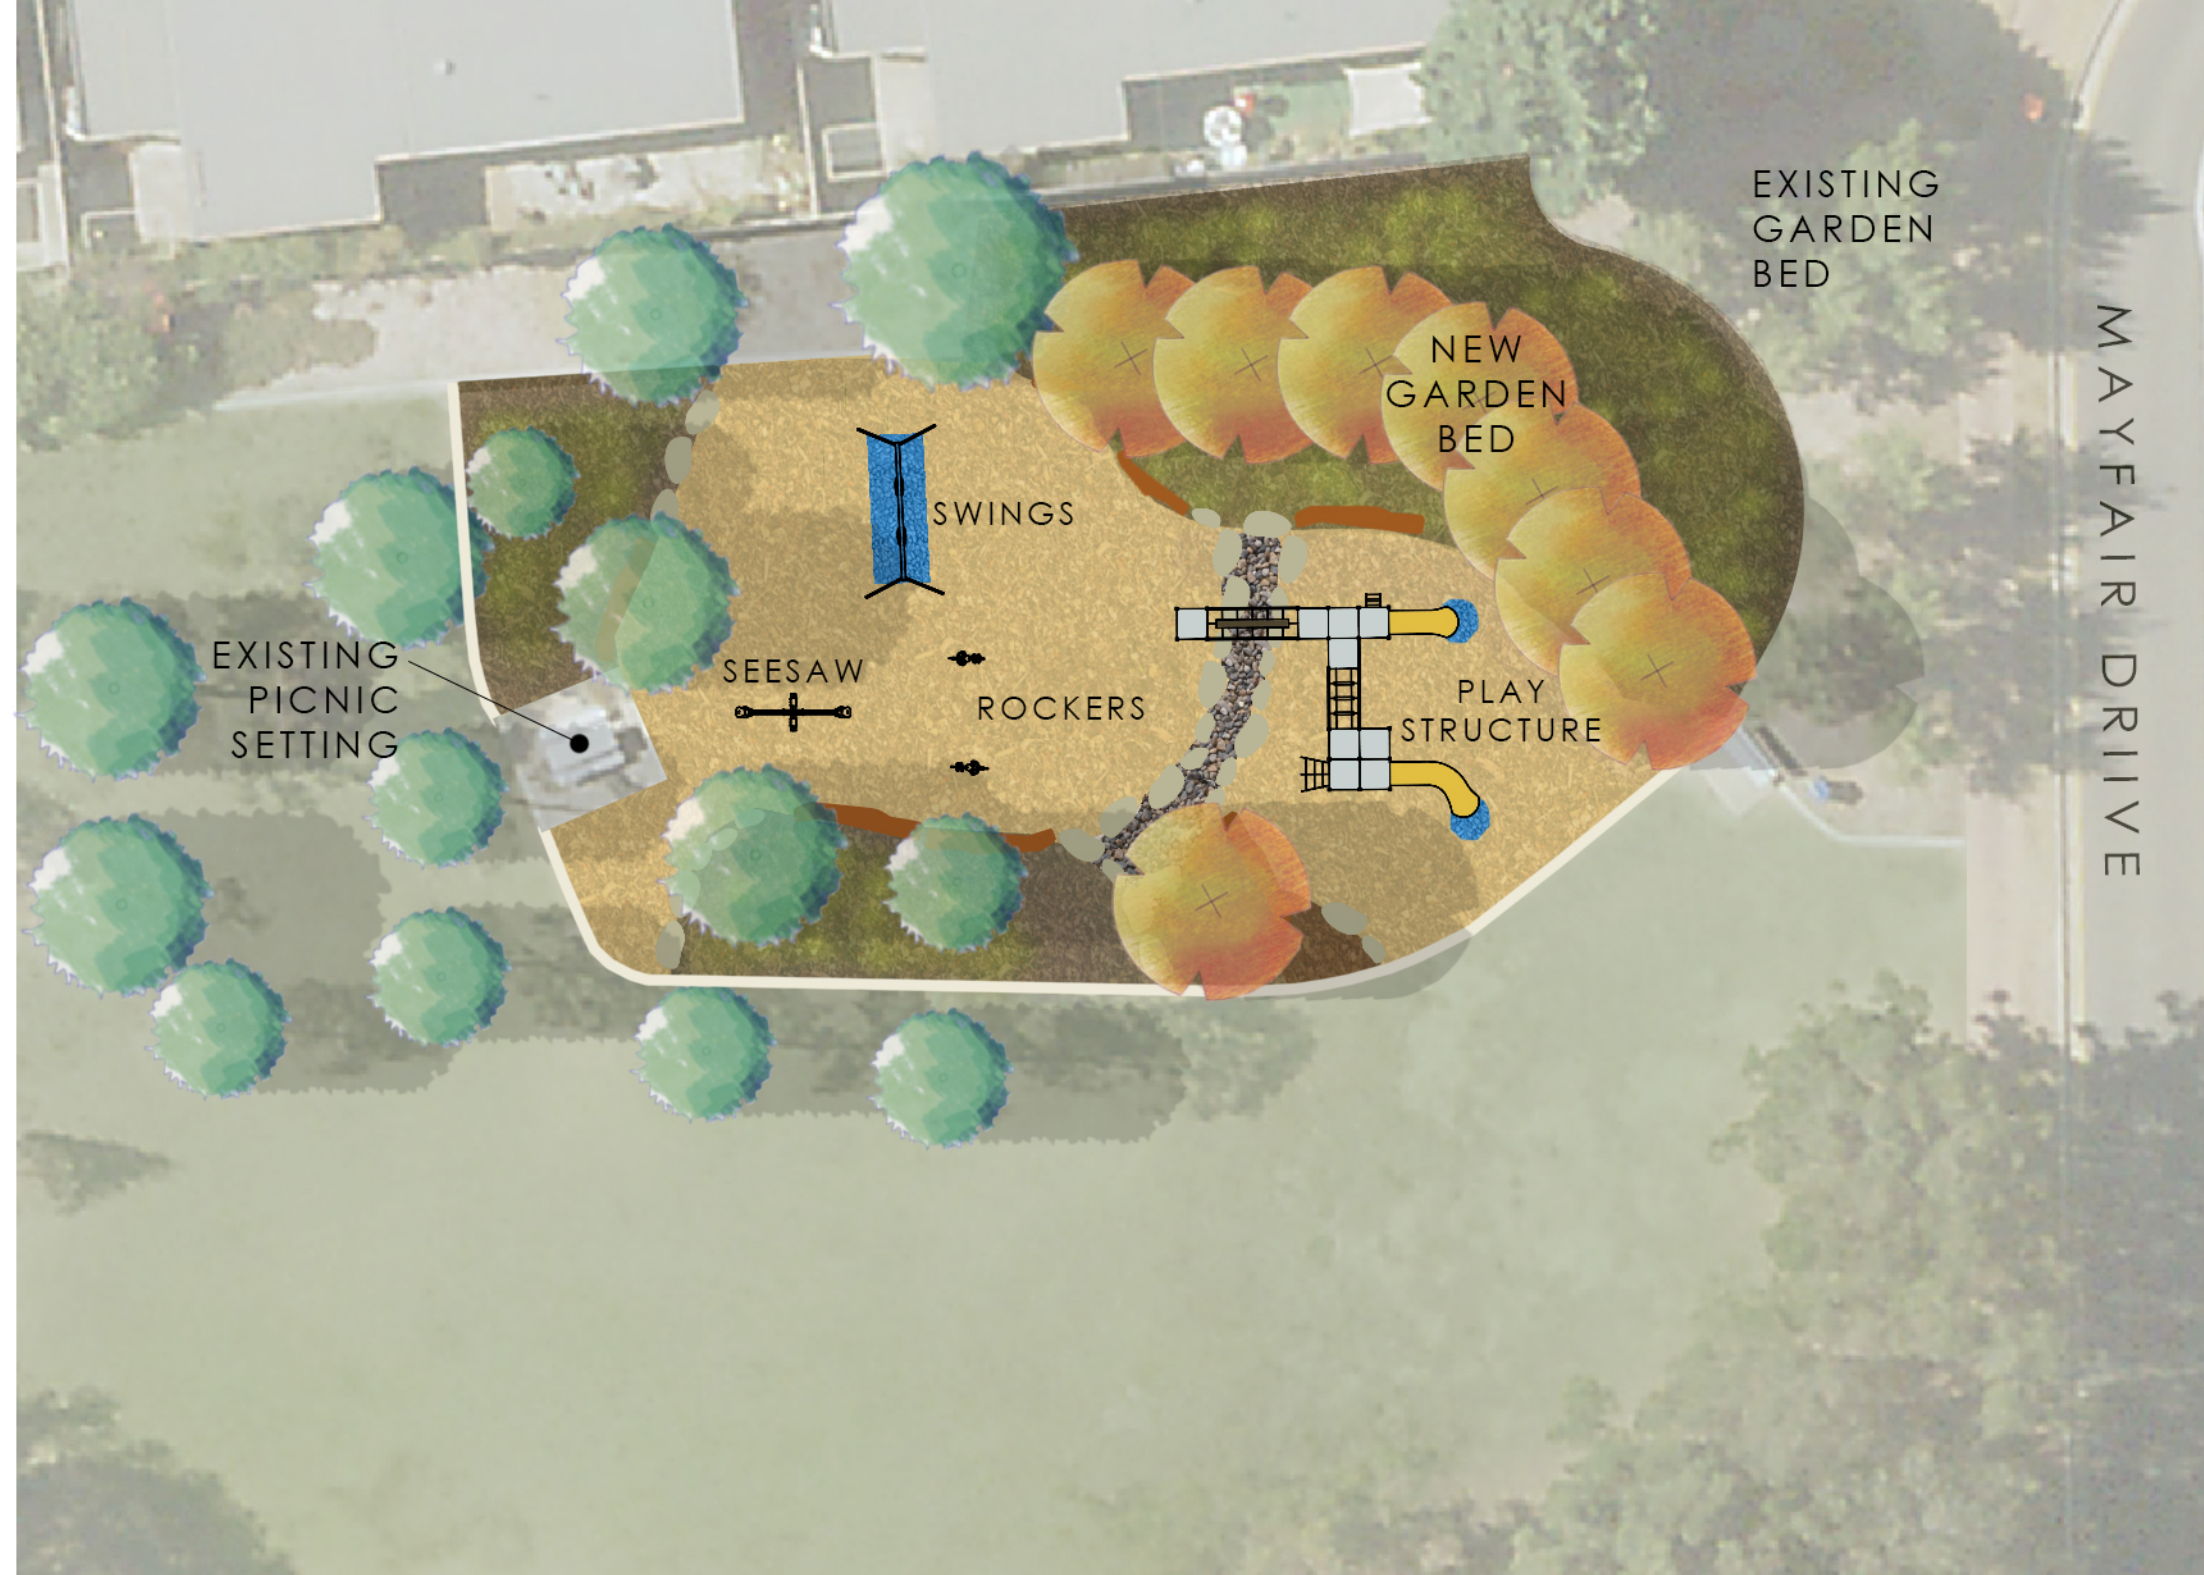

NEWLANDS RESERVE
PLAYGROUND RENEWAL
NOTICE OF CONSTRUCTION 2019
SCALE 1:200 @ A3
CREATED BY URBAN DESIGN AT CCS