

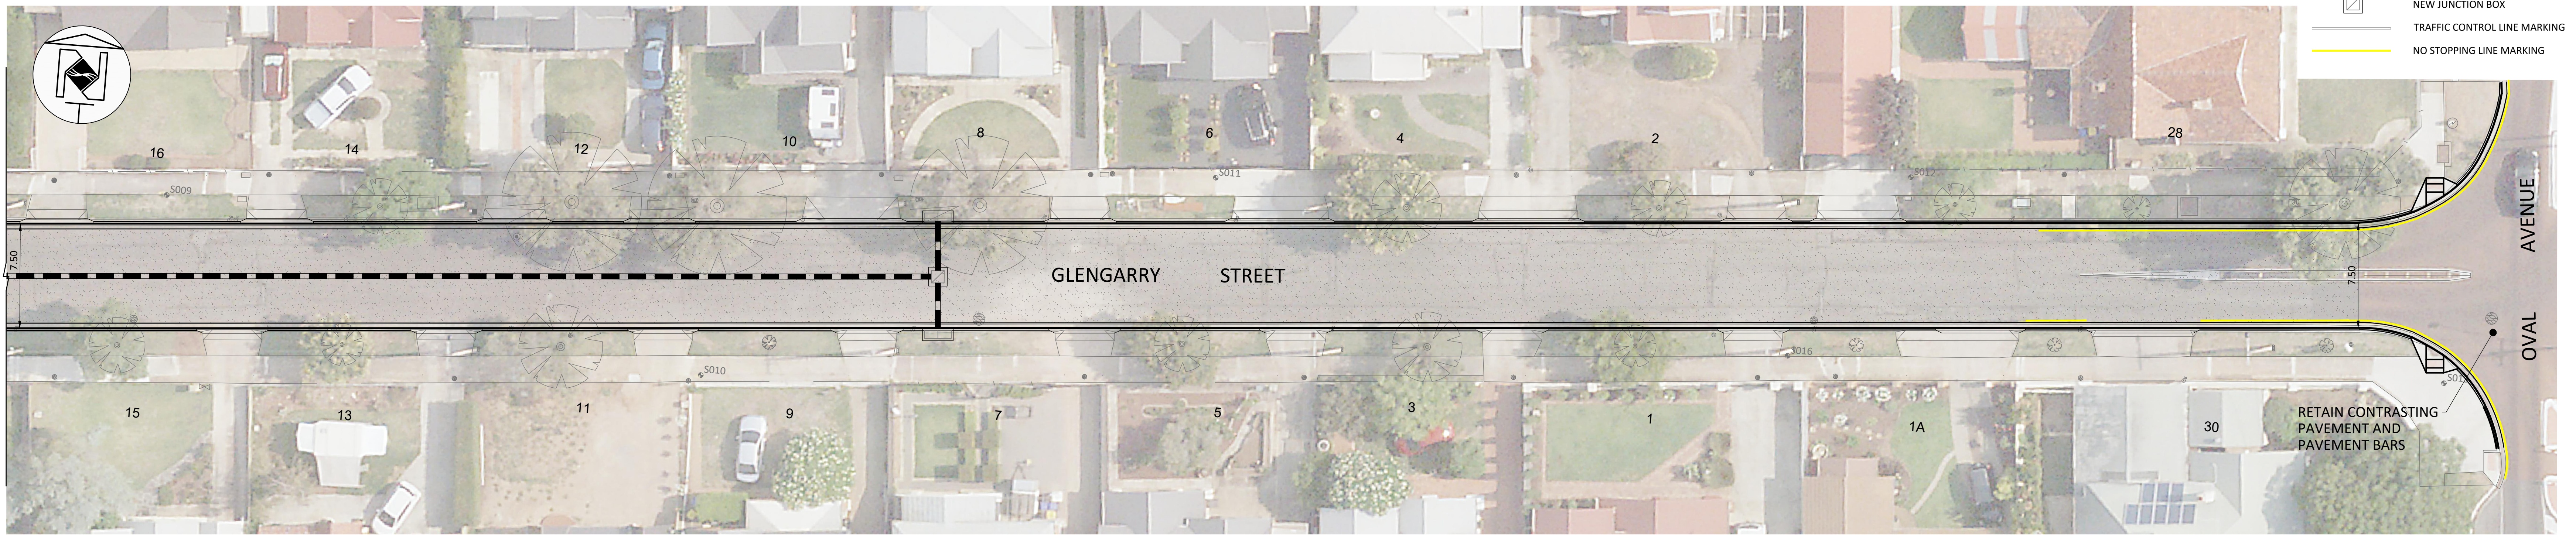


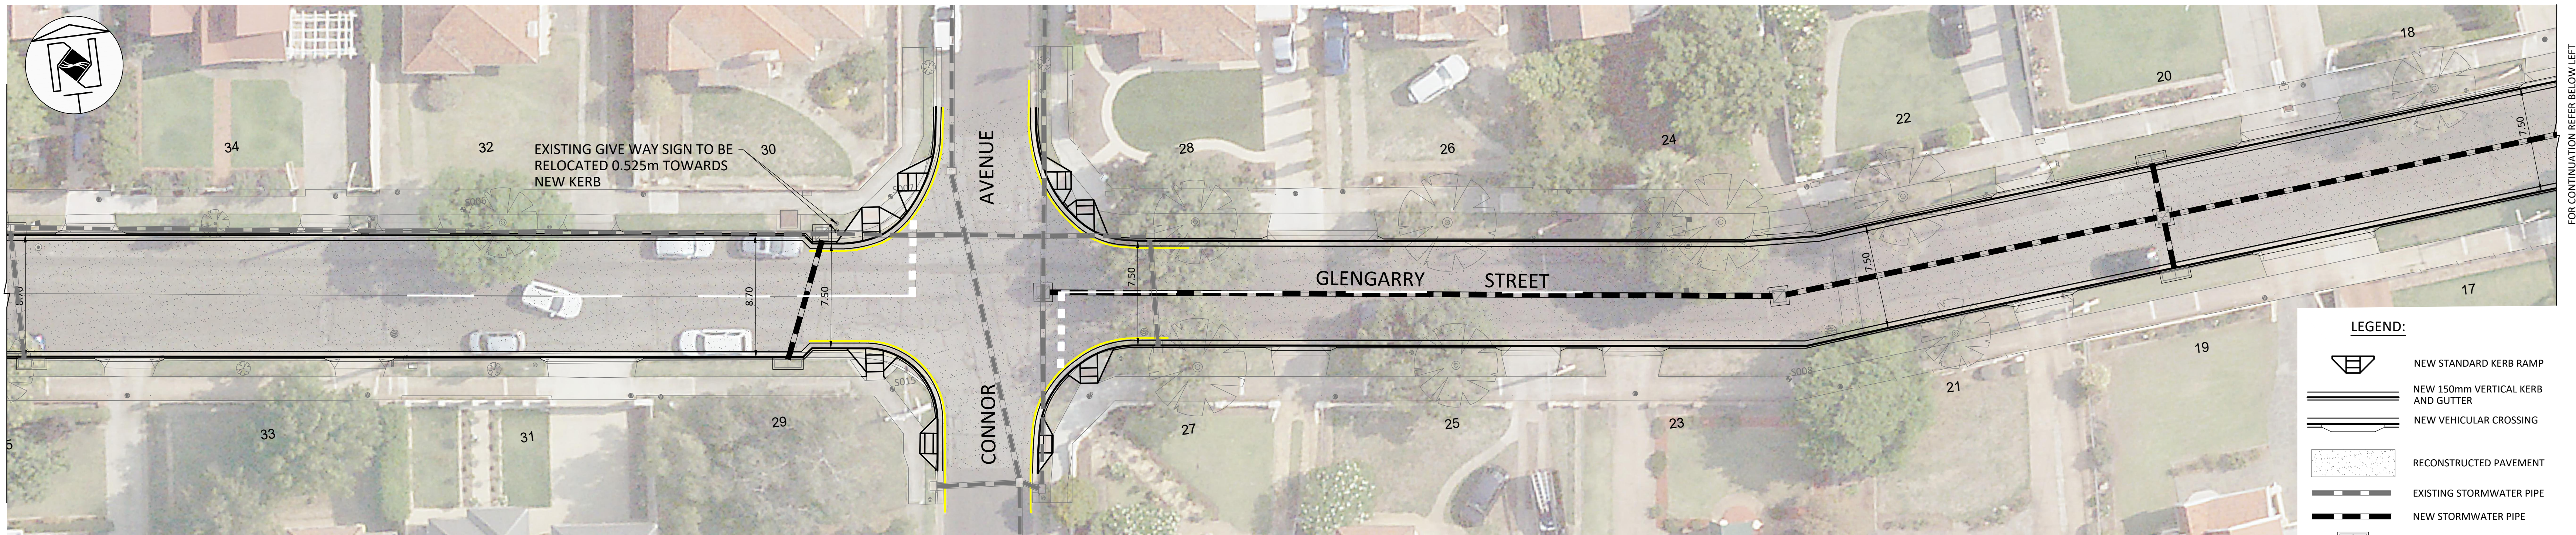

LEGEND:

	NEW STANDARD KERB RAMP
	NEW 150mm VERTICAL KERB AND GUTTER
	NEW VEHICULAR CROSSING
	RECONSTRUCTED PAVEMENT
	EXISTING STORMWATER PIPE
	NEW STORMWATER PIPE
	NEW DOUBLE SIDE ENTRY PIT
	NEW JUNCTION BOX
	TRAFFIC CONTROL LINE MARKING
	NO STOPPING LINE MARKING

NOTE:
1. EXISTING PARKING CONTROLS INCLUDING LINEMARKING AND ON STREET PARKING TO BE RETAINED

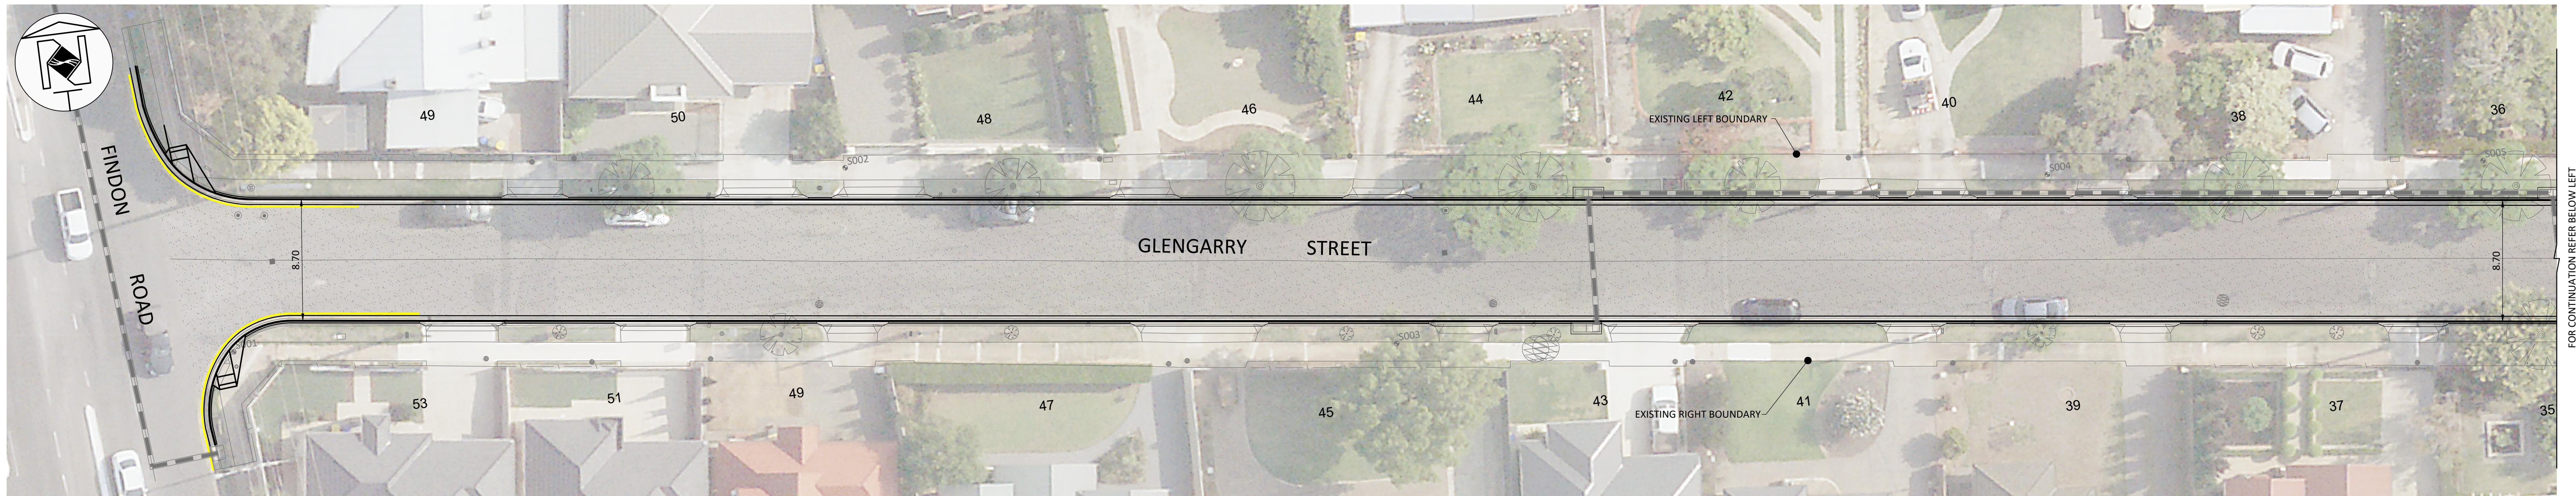

GLENGARRY STREET

FINDON RD TO OVAL AVE
WOODVILLE SOUTH
STREET RECONSTRUCTION
SCALE 1:200