




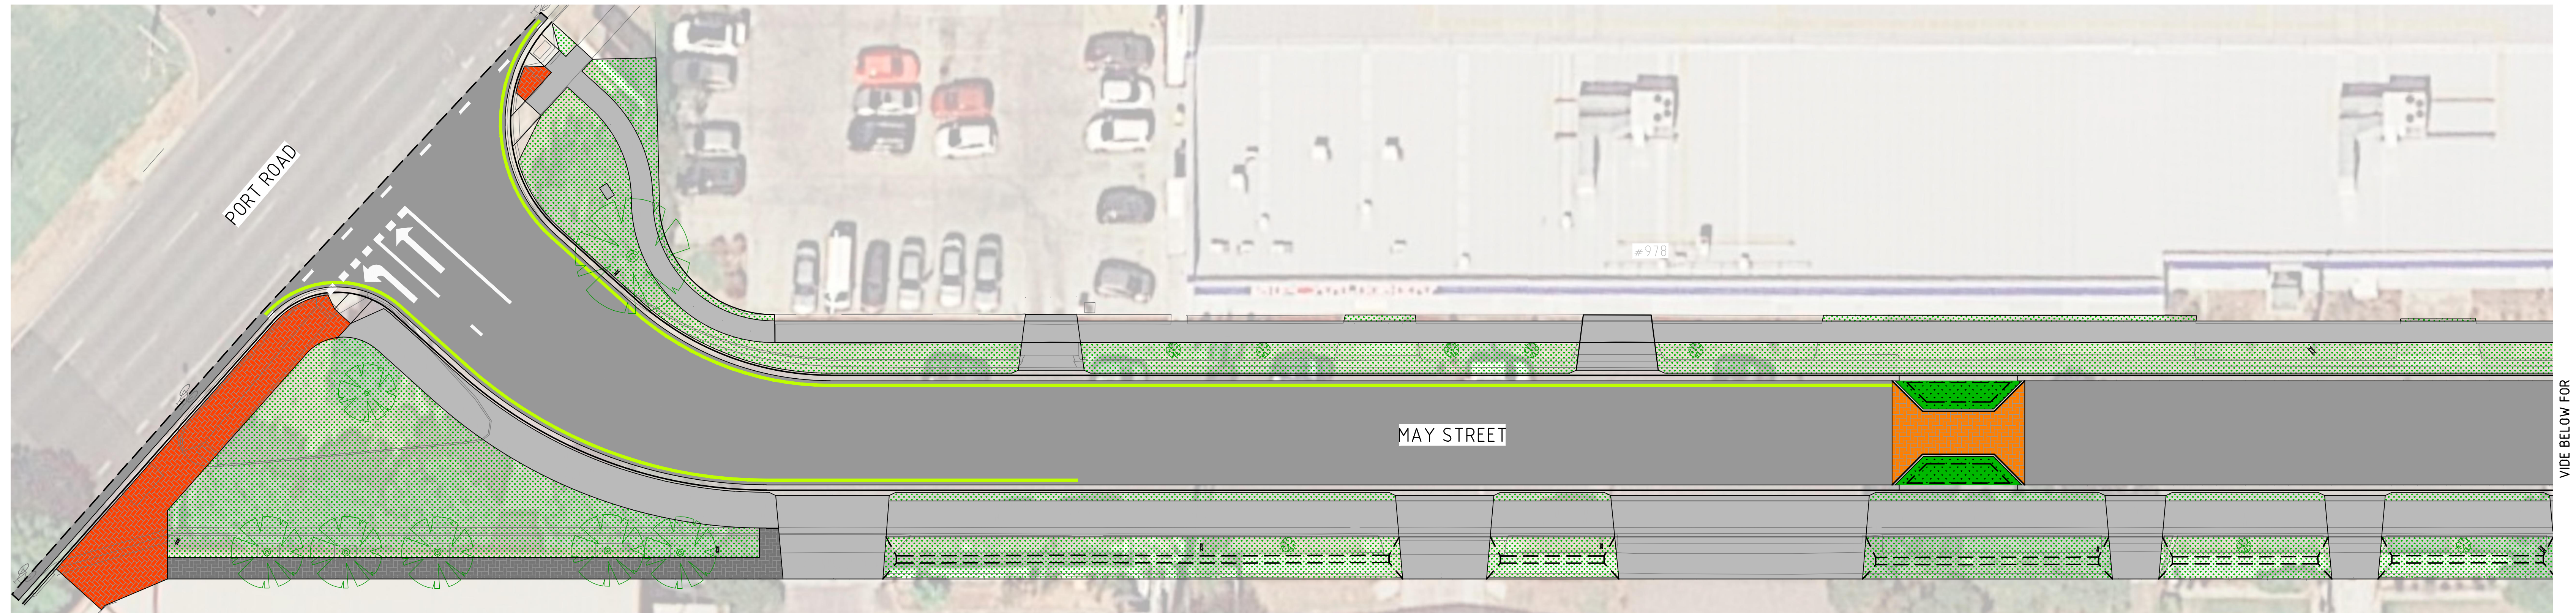

VIEW A

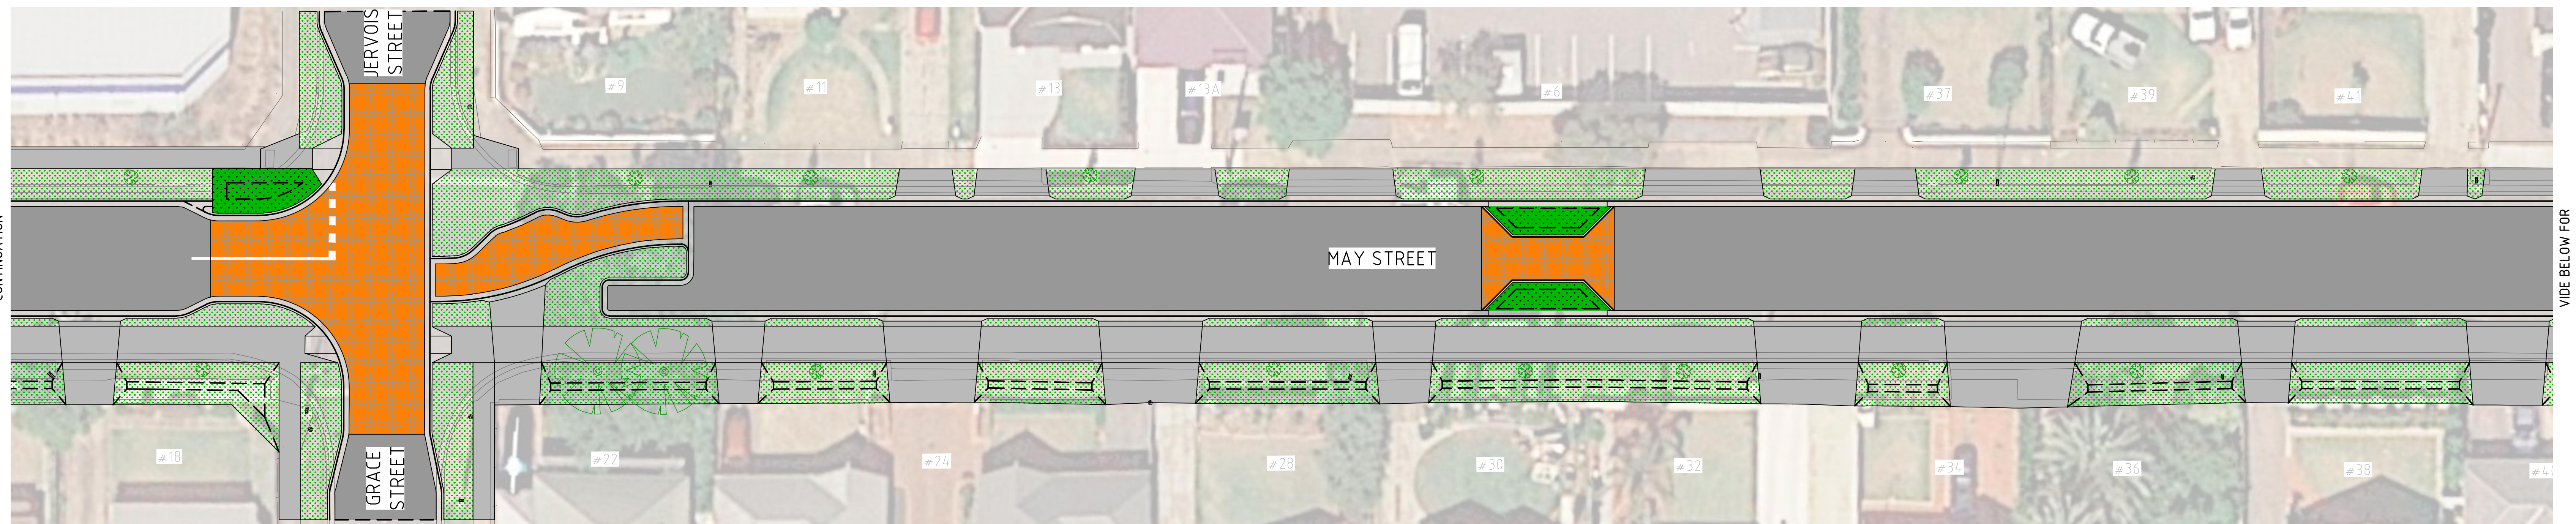

VIEW B

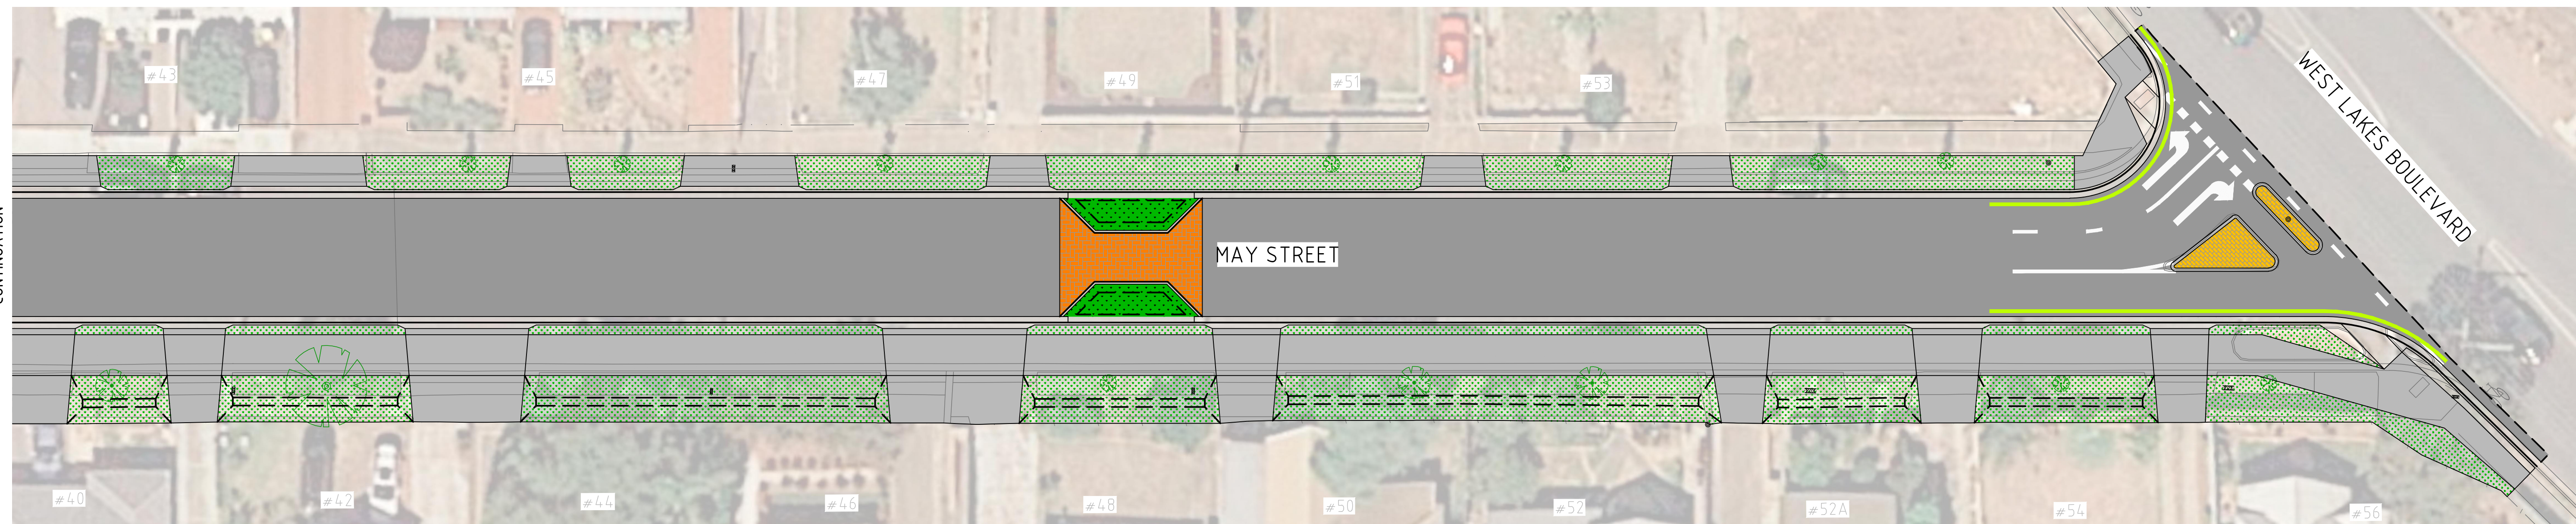

VIEW C

KEY FEATURES

- TURF TO EXISTING GRASS VERGE AREAS
- DRAINAGE SWALE
- RAINGARDENS
- SHARED FOOTPATH / CONCRETE
- TEXTCRETE STENCIL PAVE
- STREET PRINT CONTRASTING PAVEMENT
- ROAD PAVEMENT