


MILITARY ROAD AND MAIN STREET PRECINCT

KEY PLAN

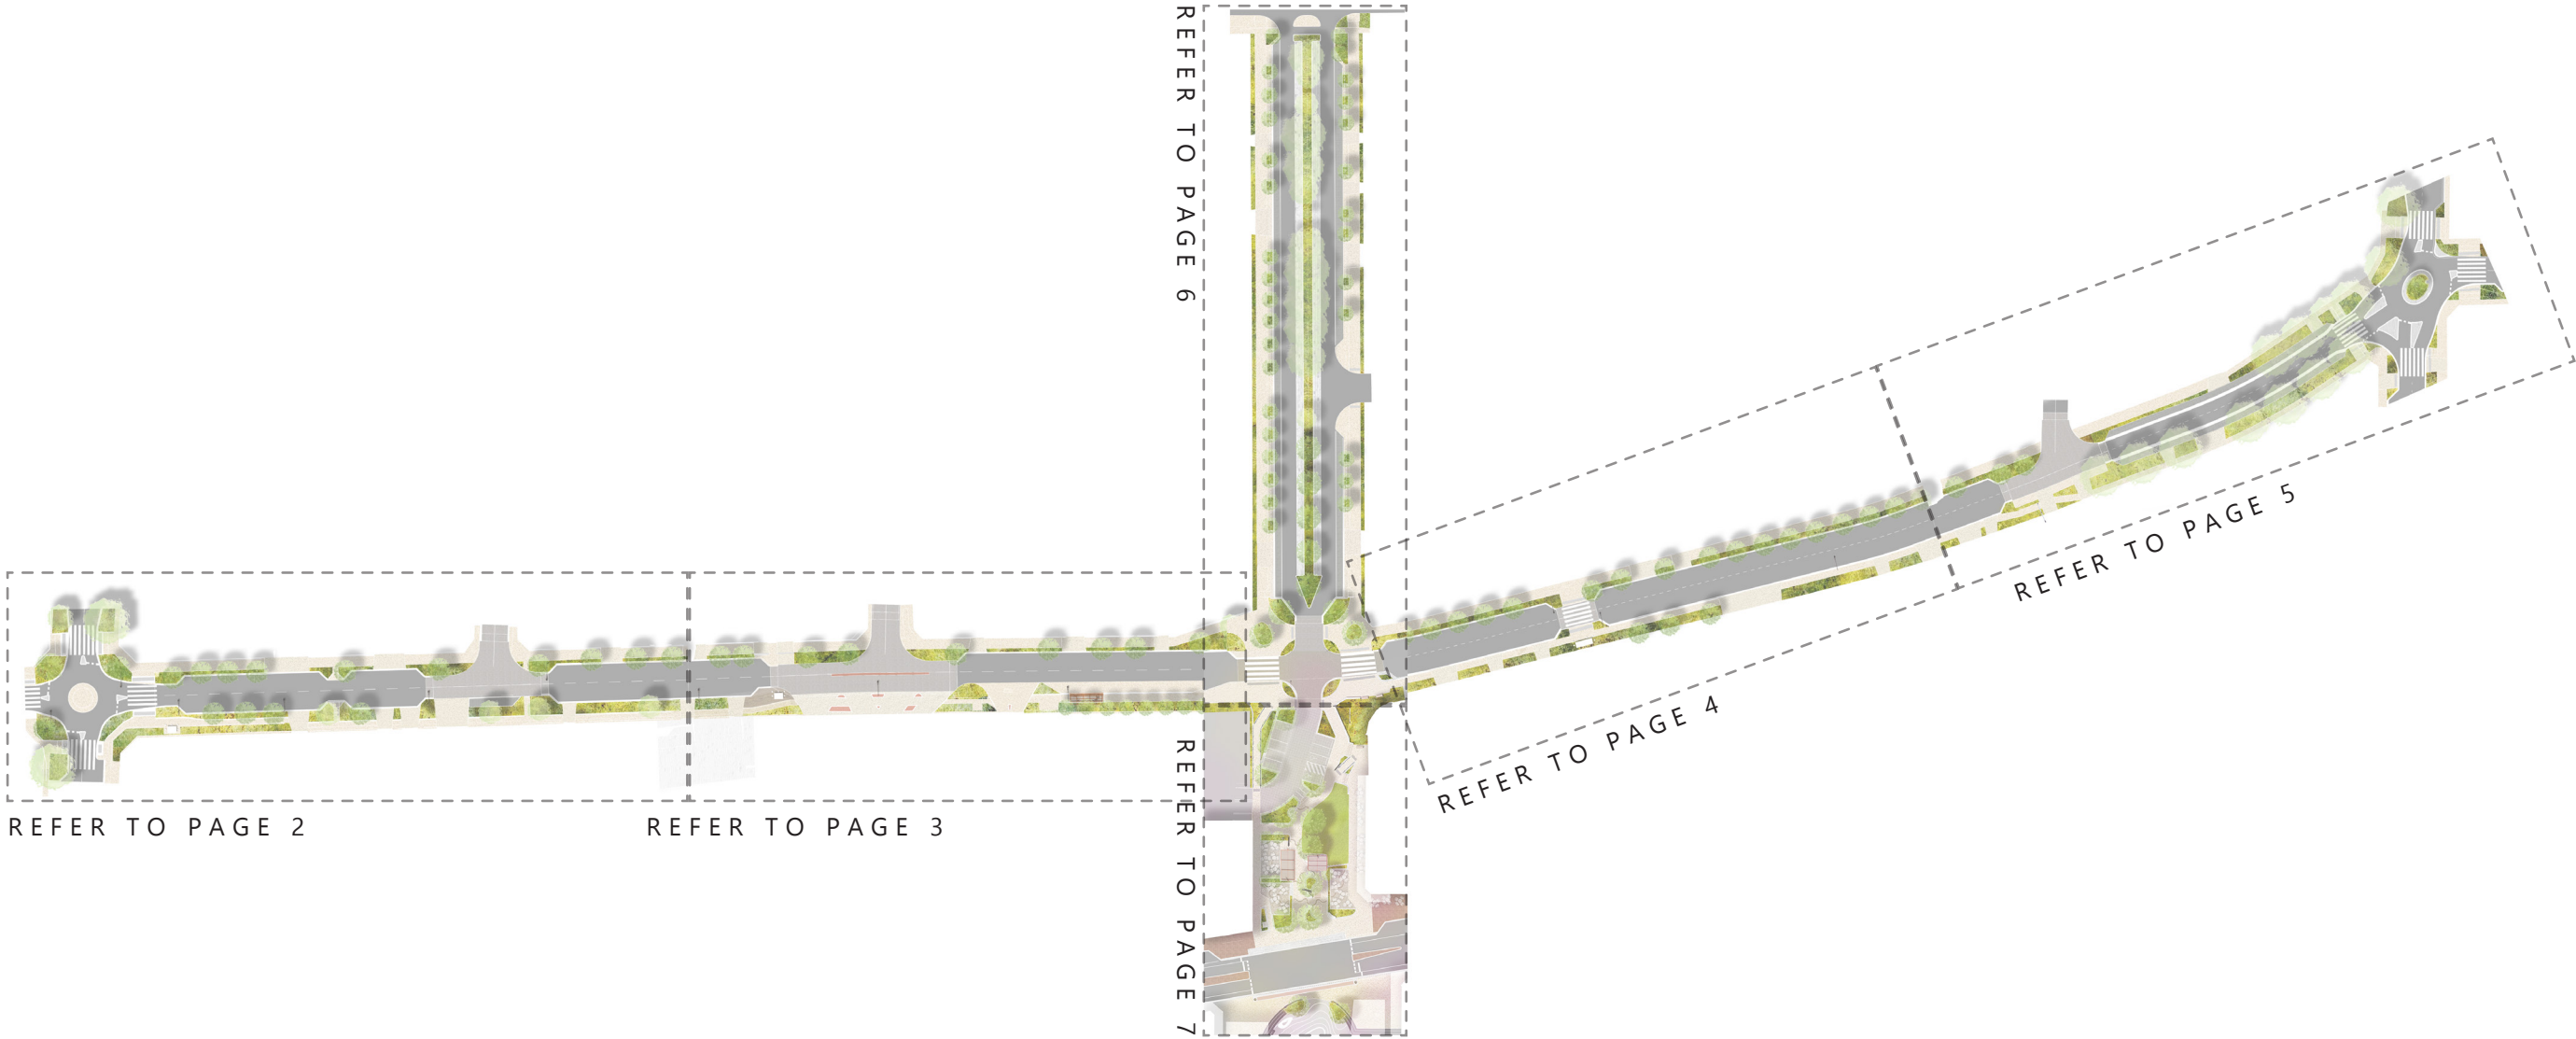


0m 25m





MILITARY ROAD AND MAIN STREET PRECINCT

MILITARY ROAD NORTH 1

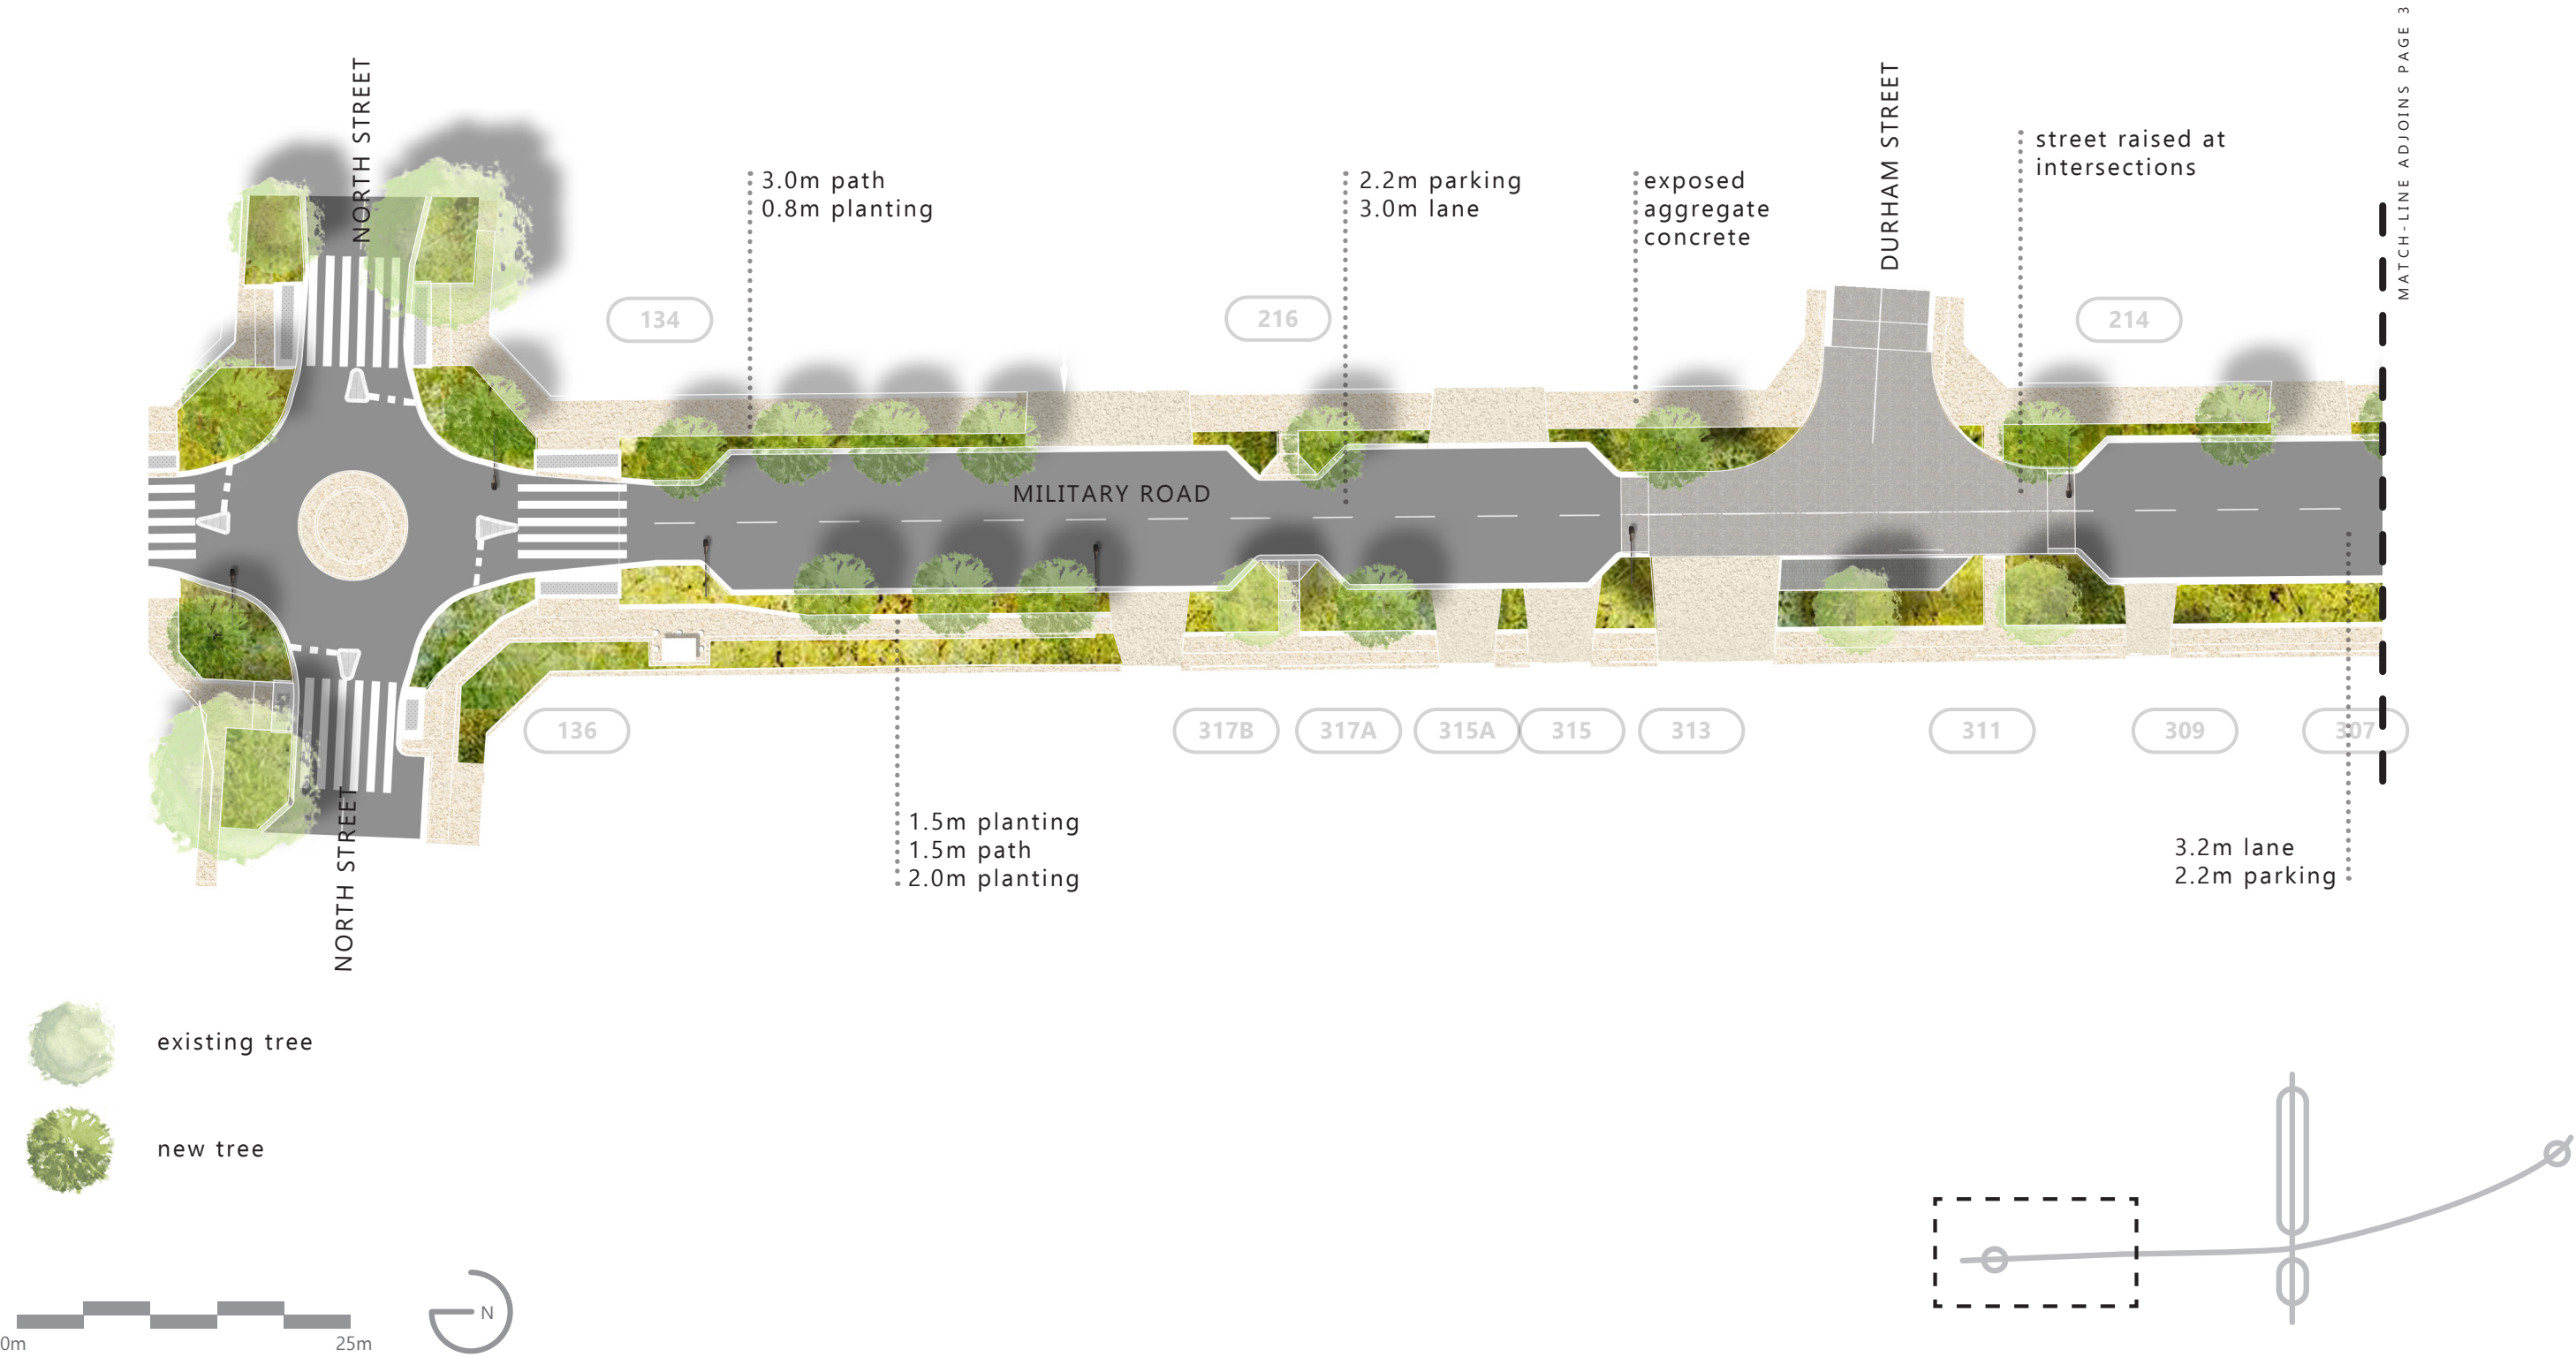

MILITARY ROAD AND MAIN STREET PRECINCT


MILITARY ROAD NORTH 2

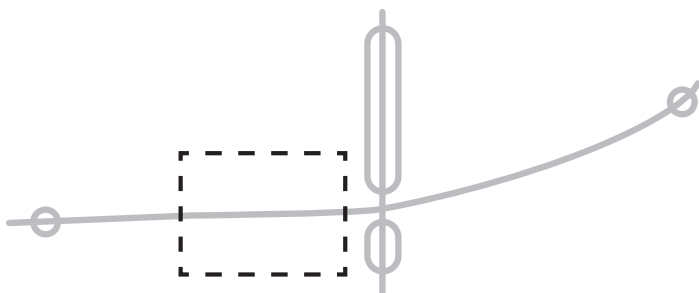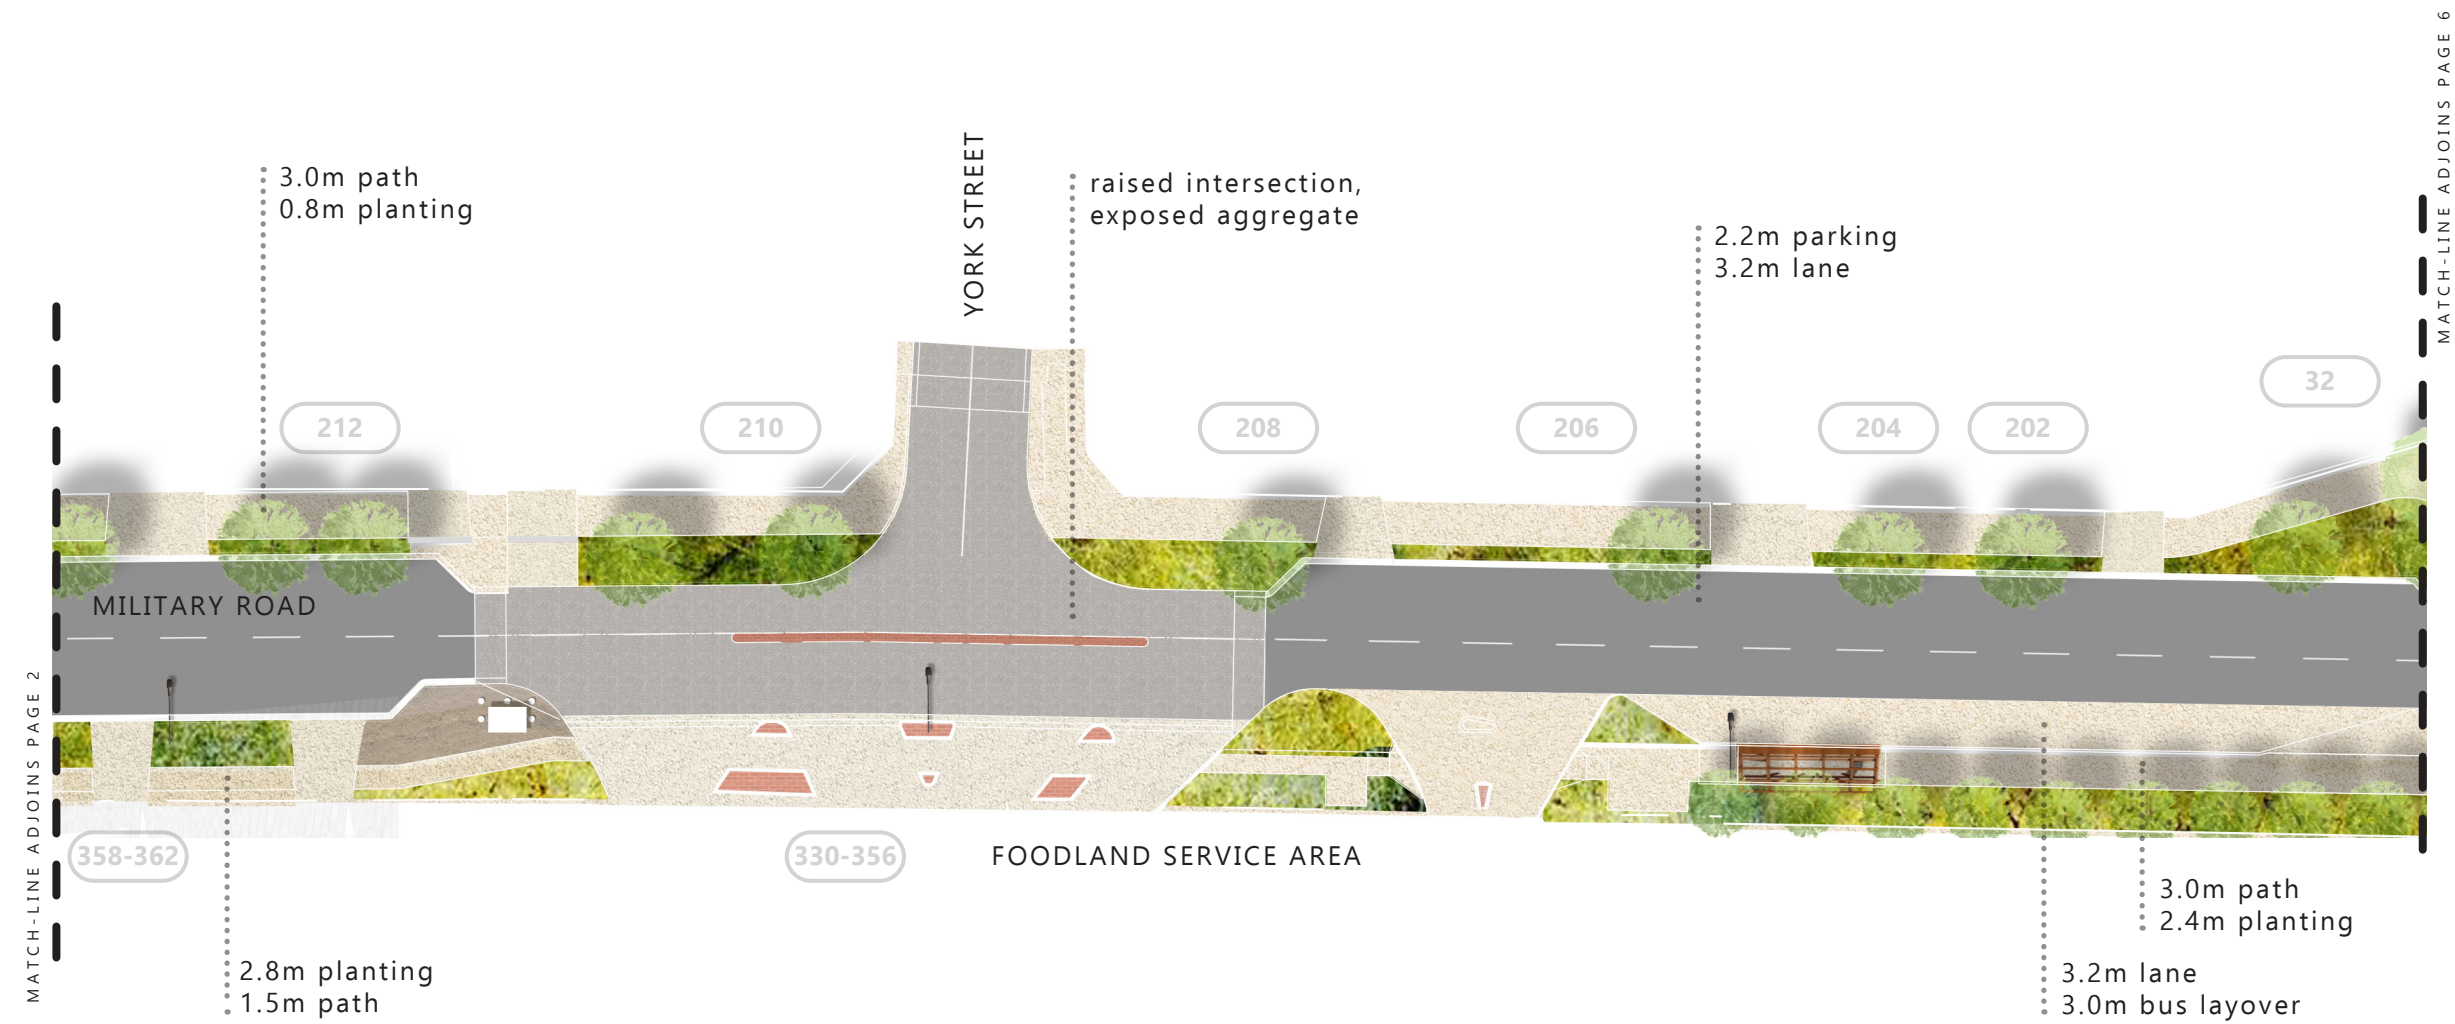



MILITARY ROAD AND MAIN STREET PRECINCT


MILITARY ROAD SOUTH 1

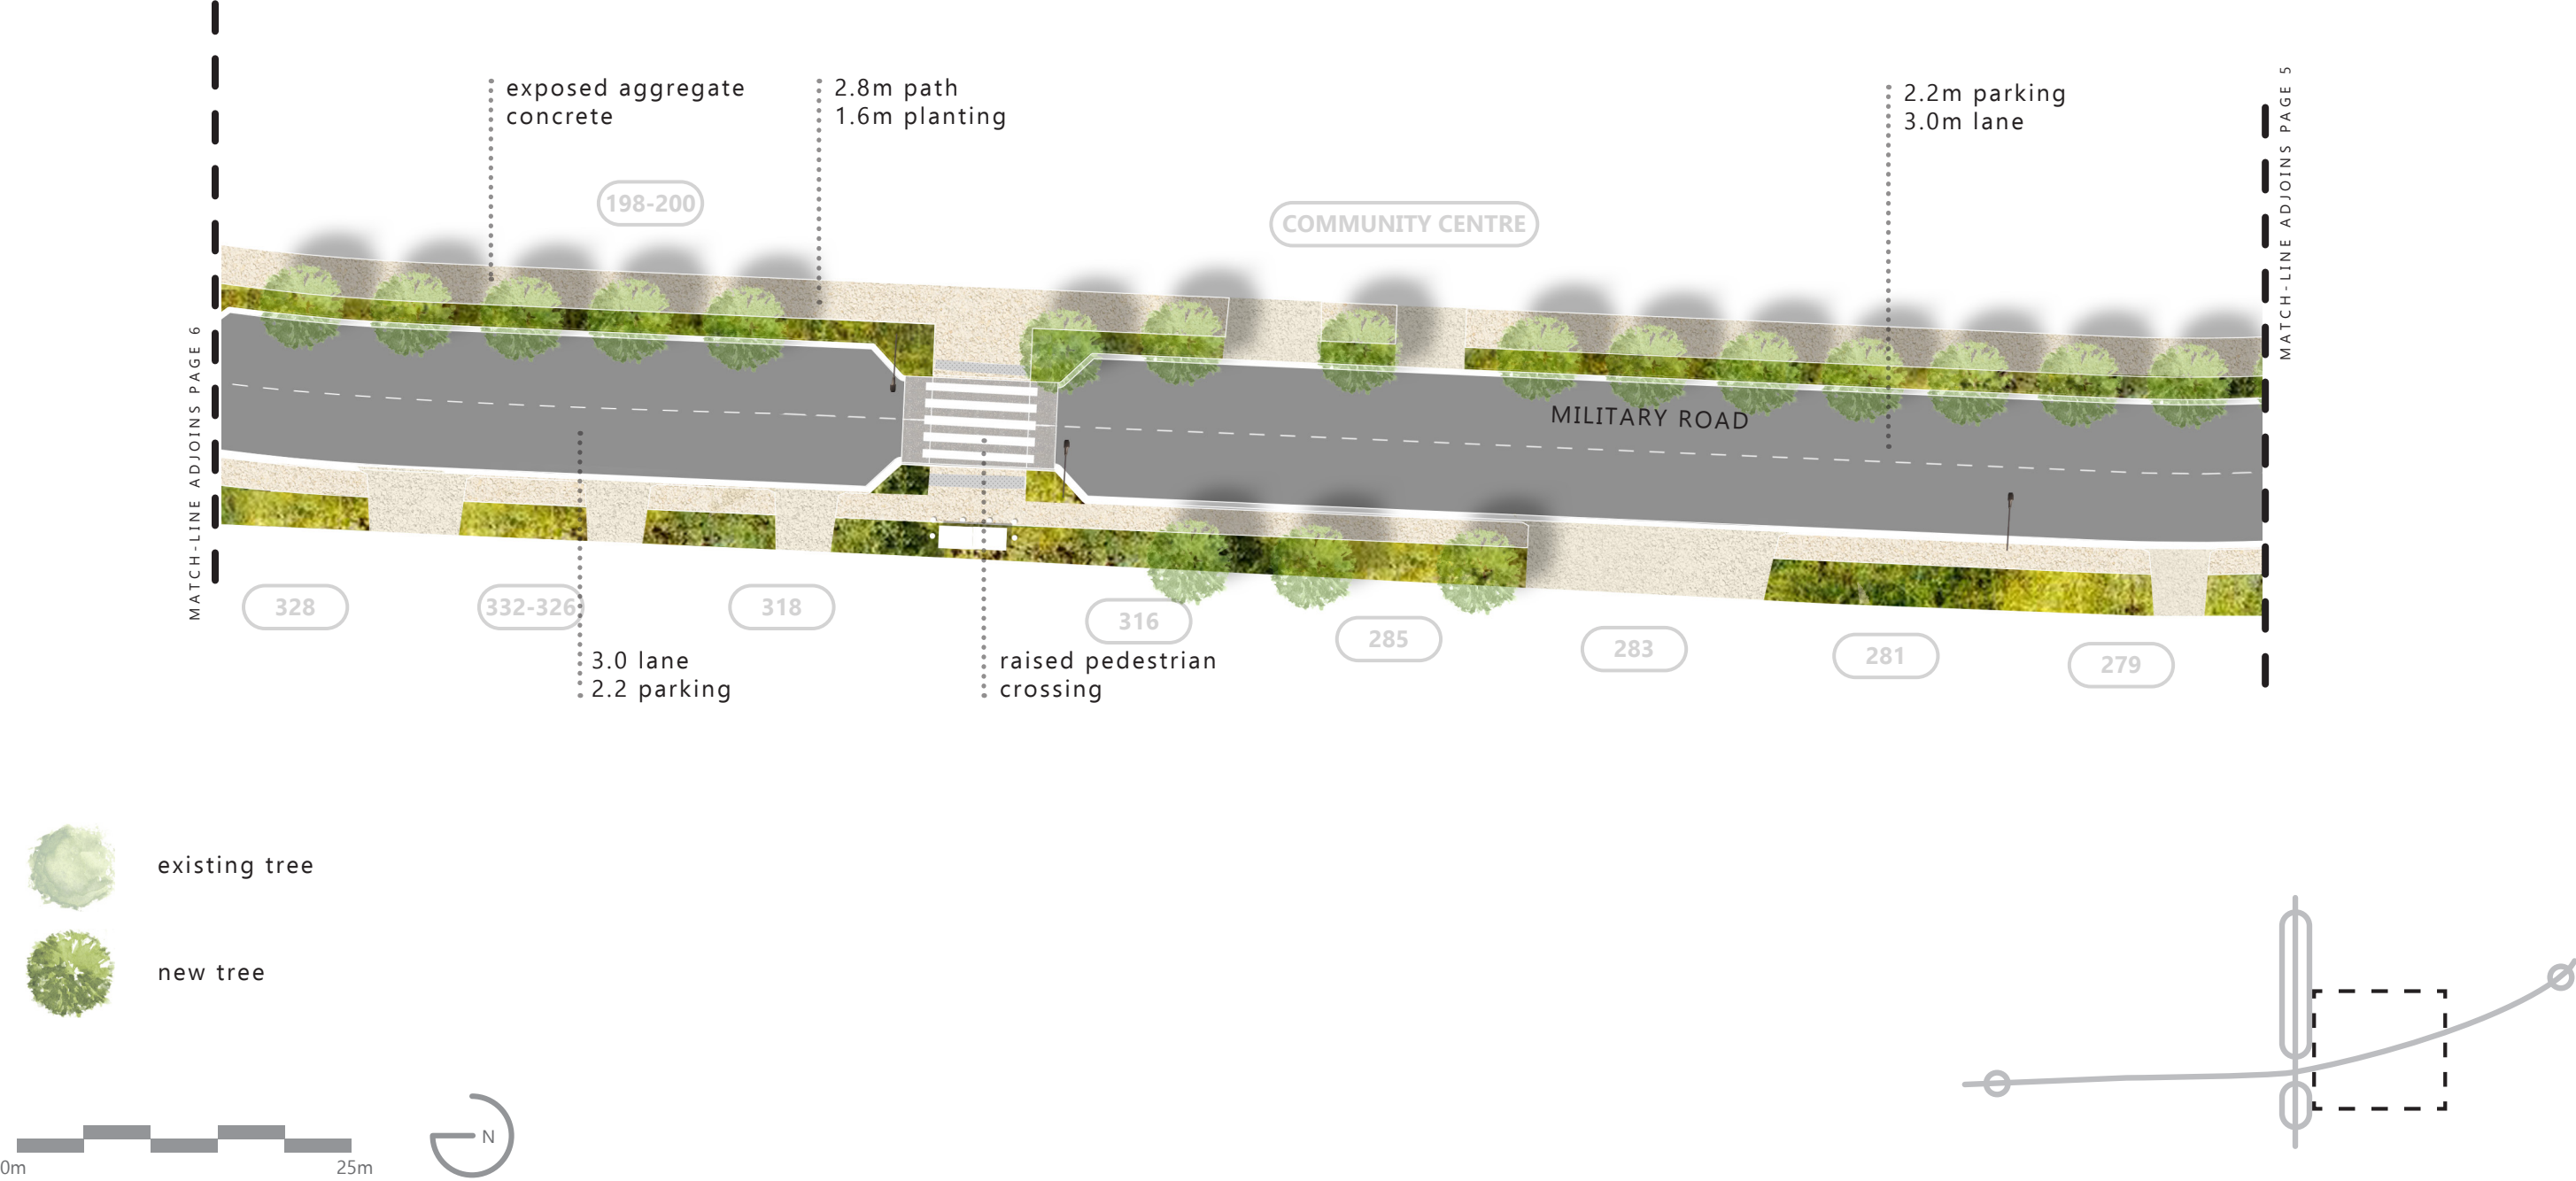



MILITARY ROAD AND MAIN STREET PRECINCT


MILITARY ROAD SOUTH 2

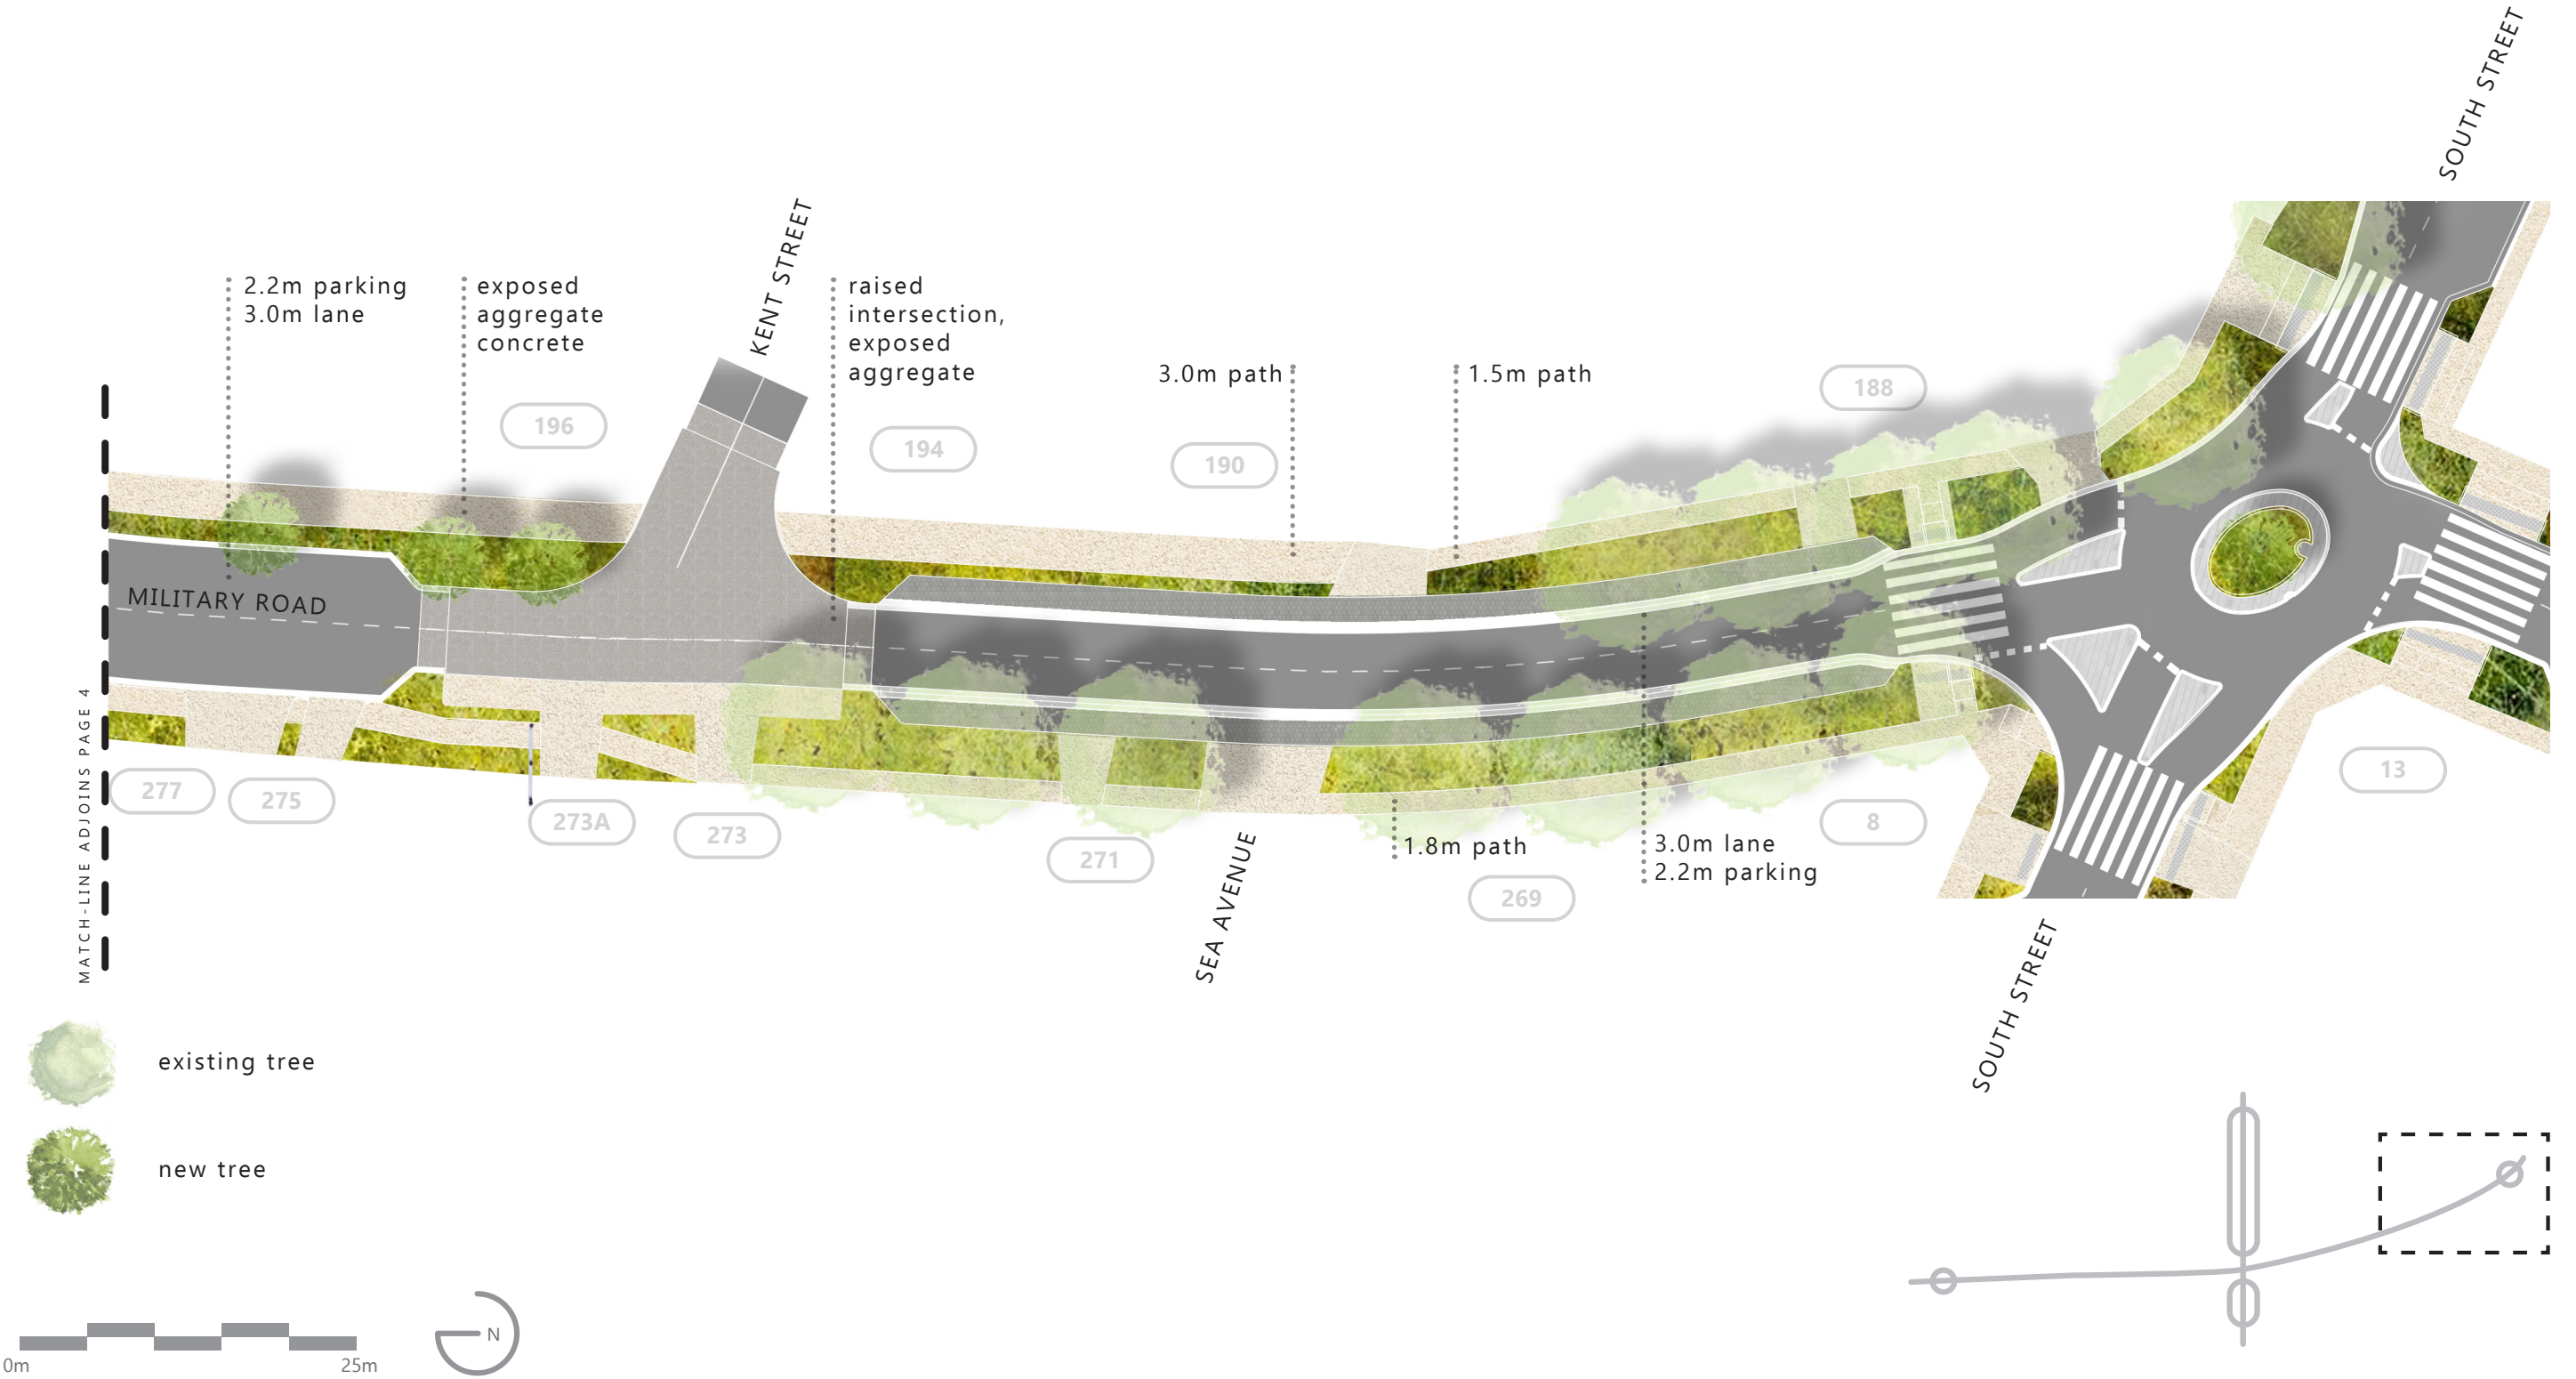



MILITARY ROAD AND MAIN STREET PRECINCT

MAIN STREET EAST

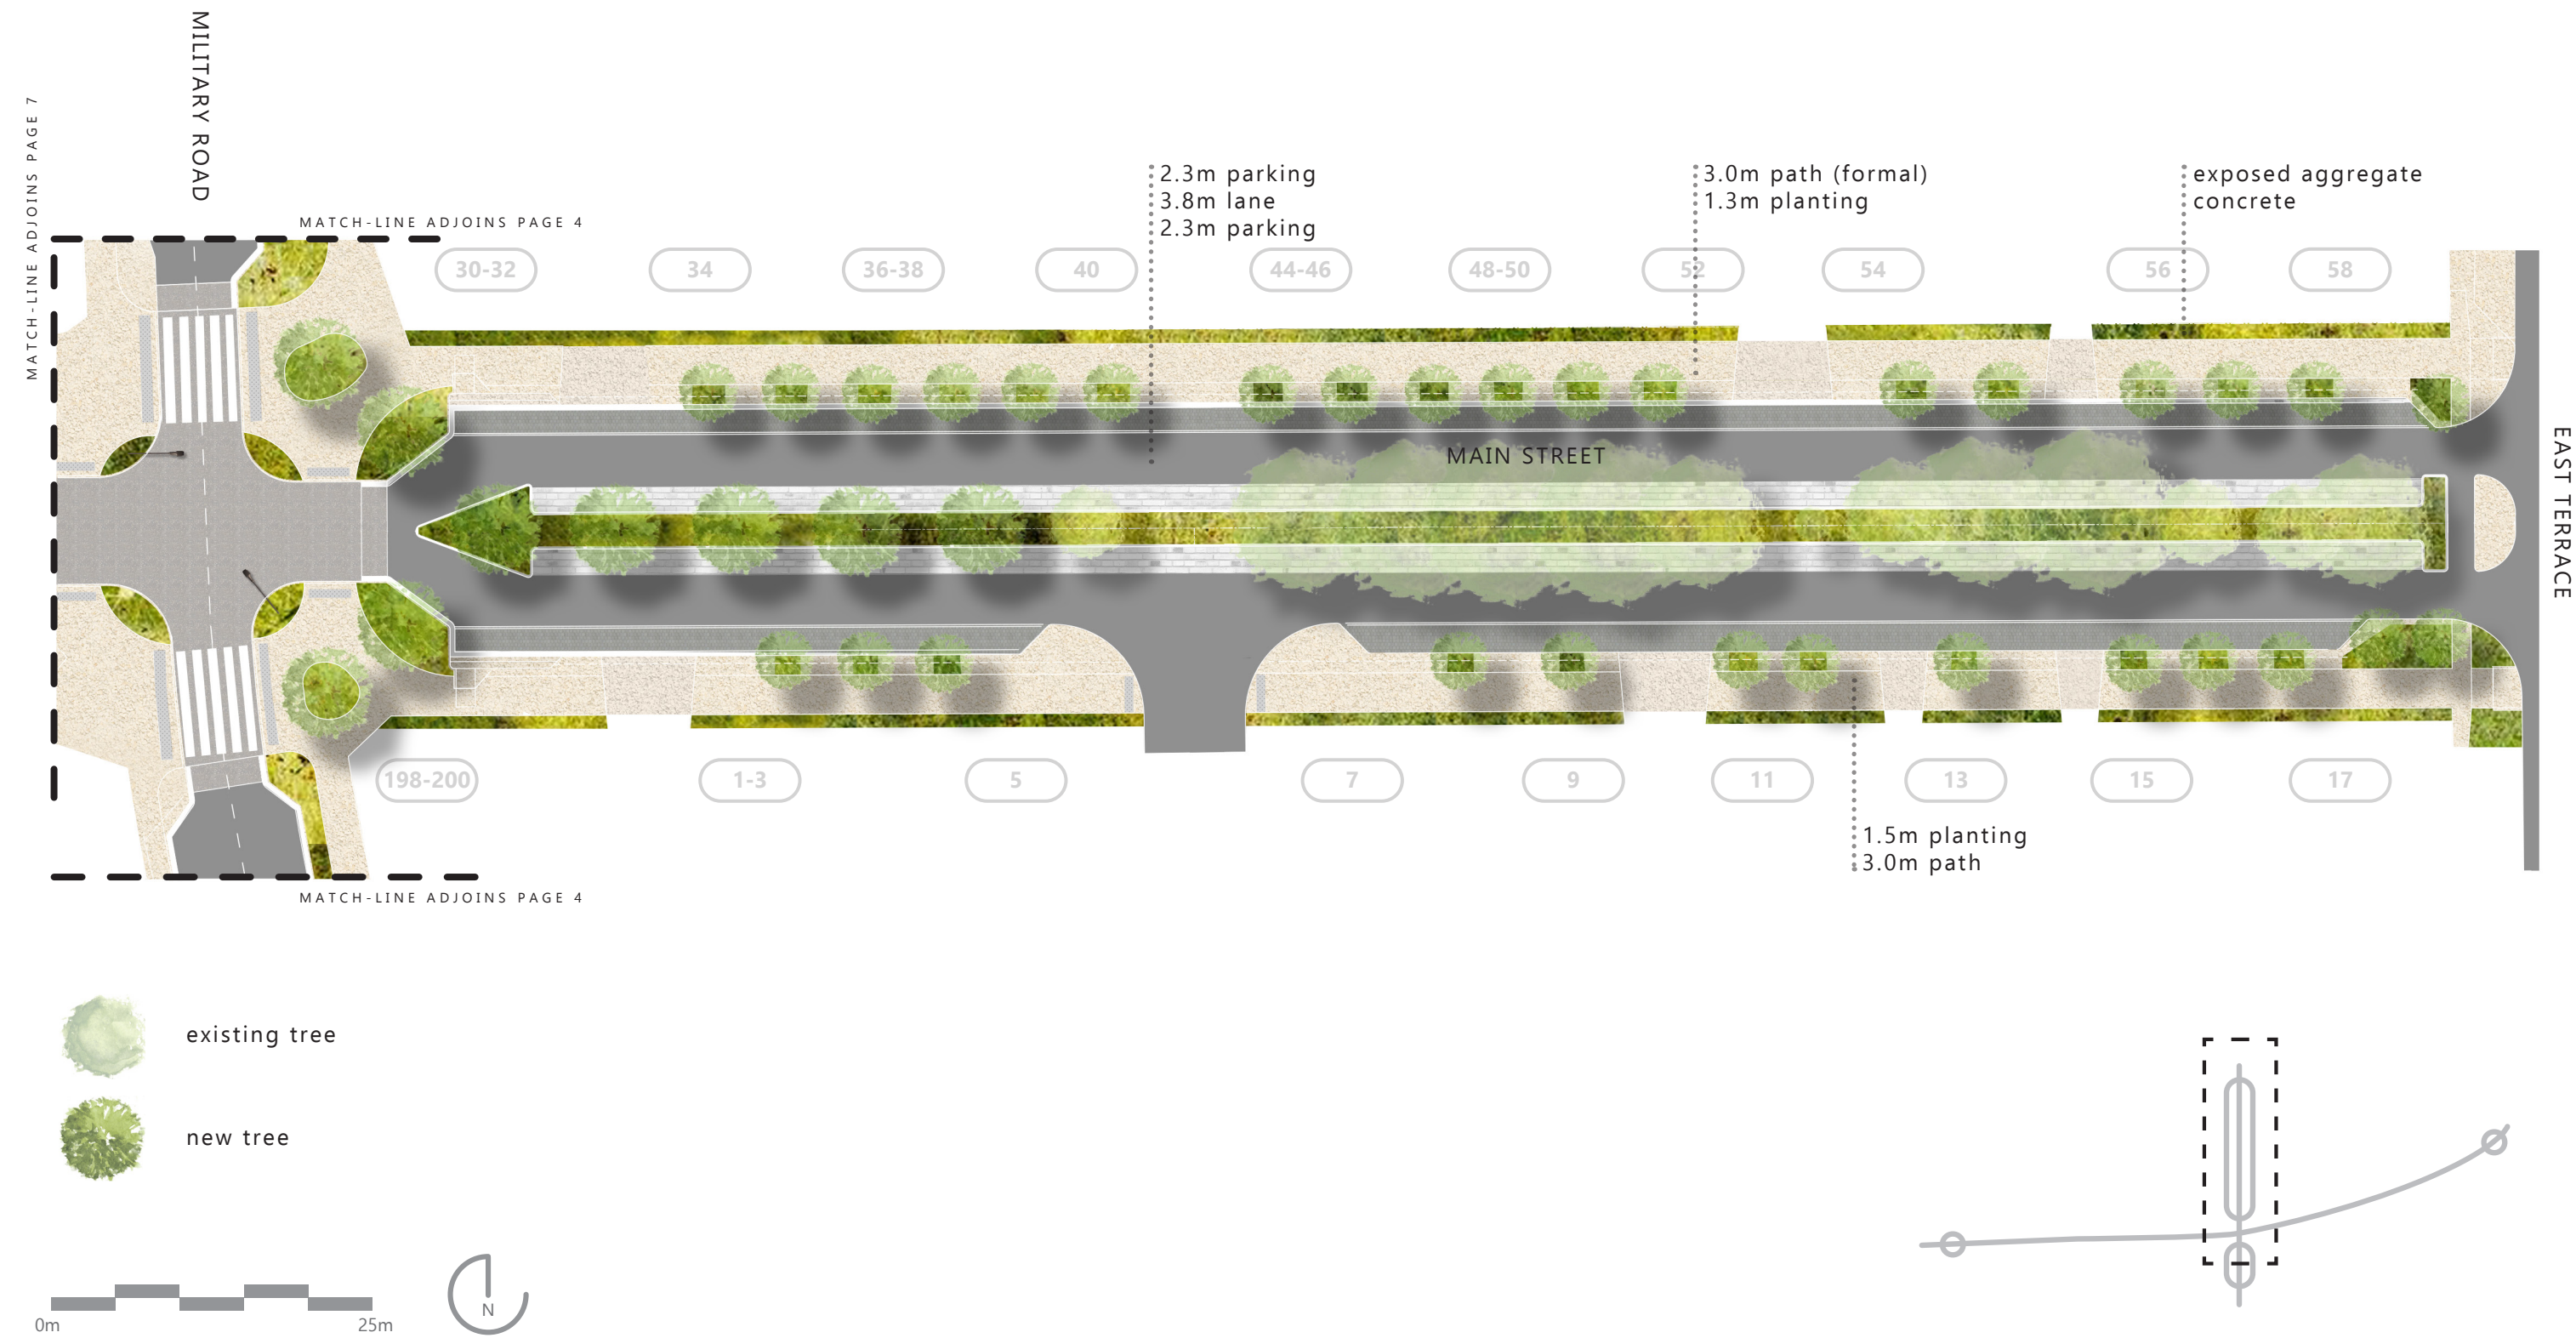



MILITARY ROAD AND MAIN STREET PRECINCT

MAIN STREET WEST | OPTION 1

