
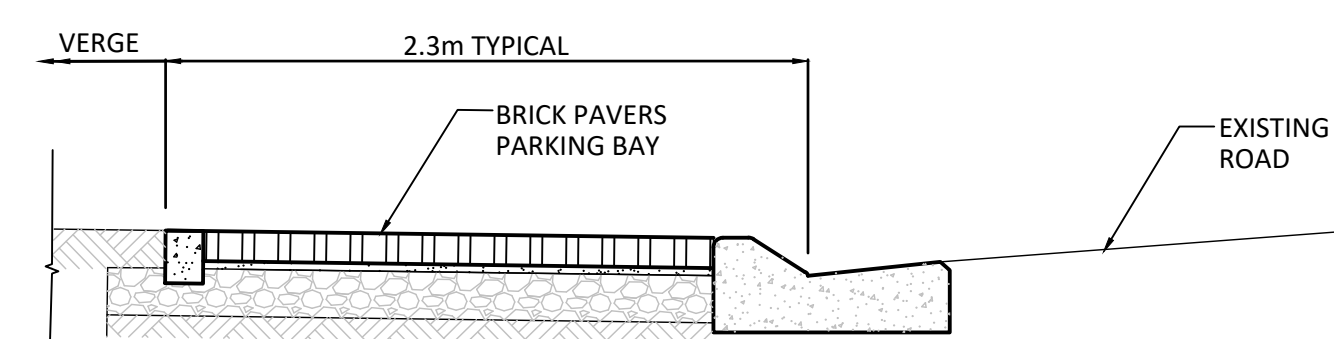
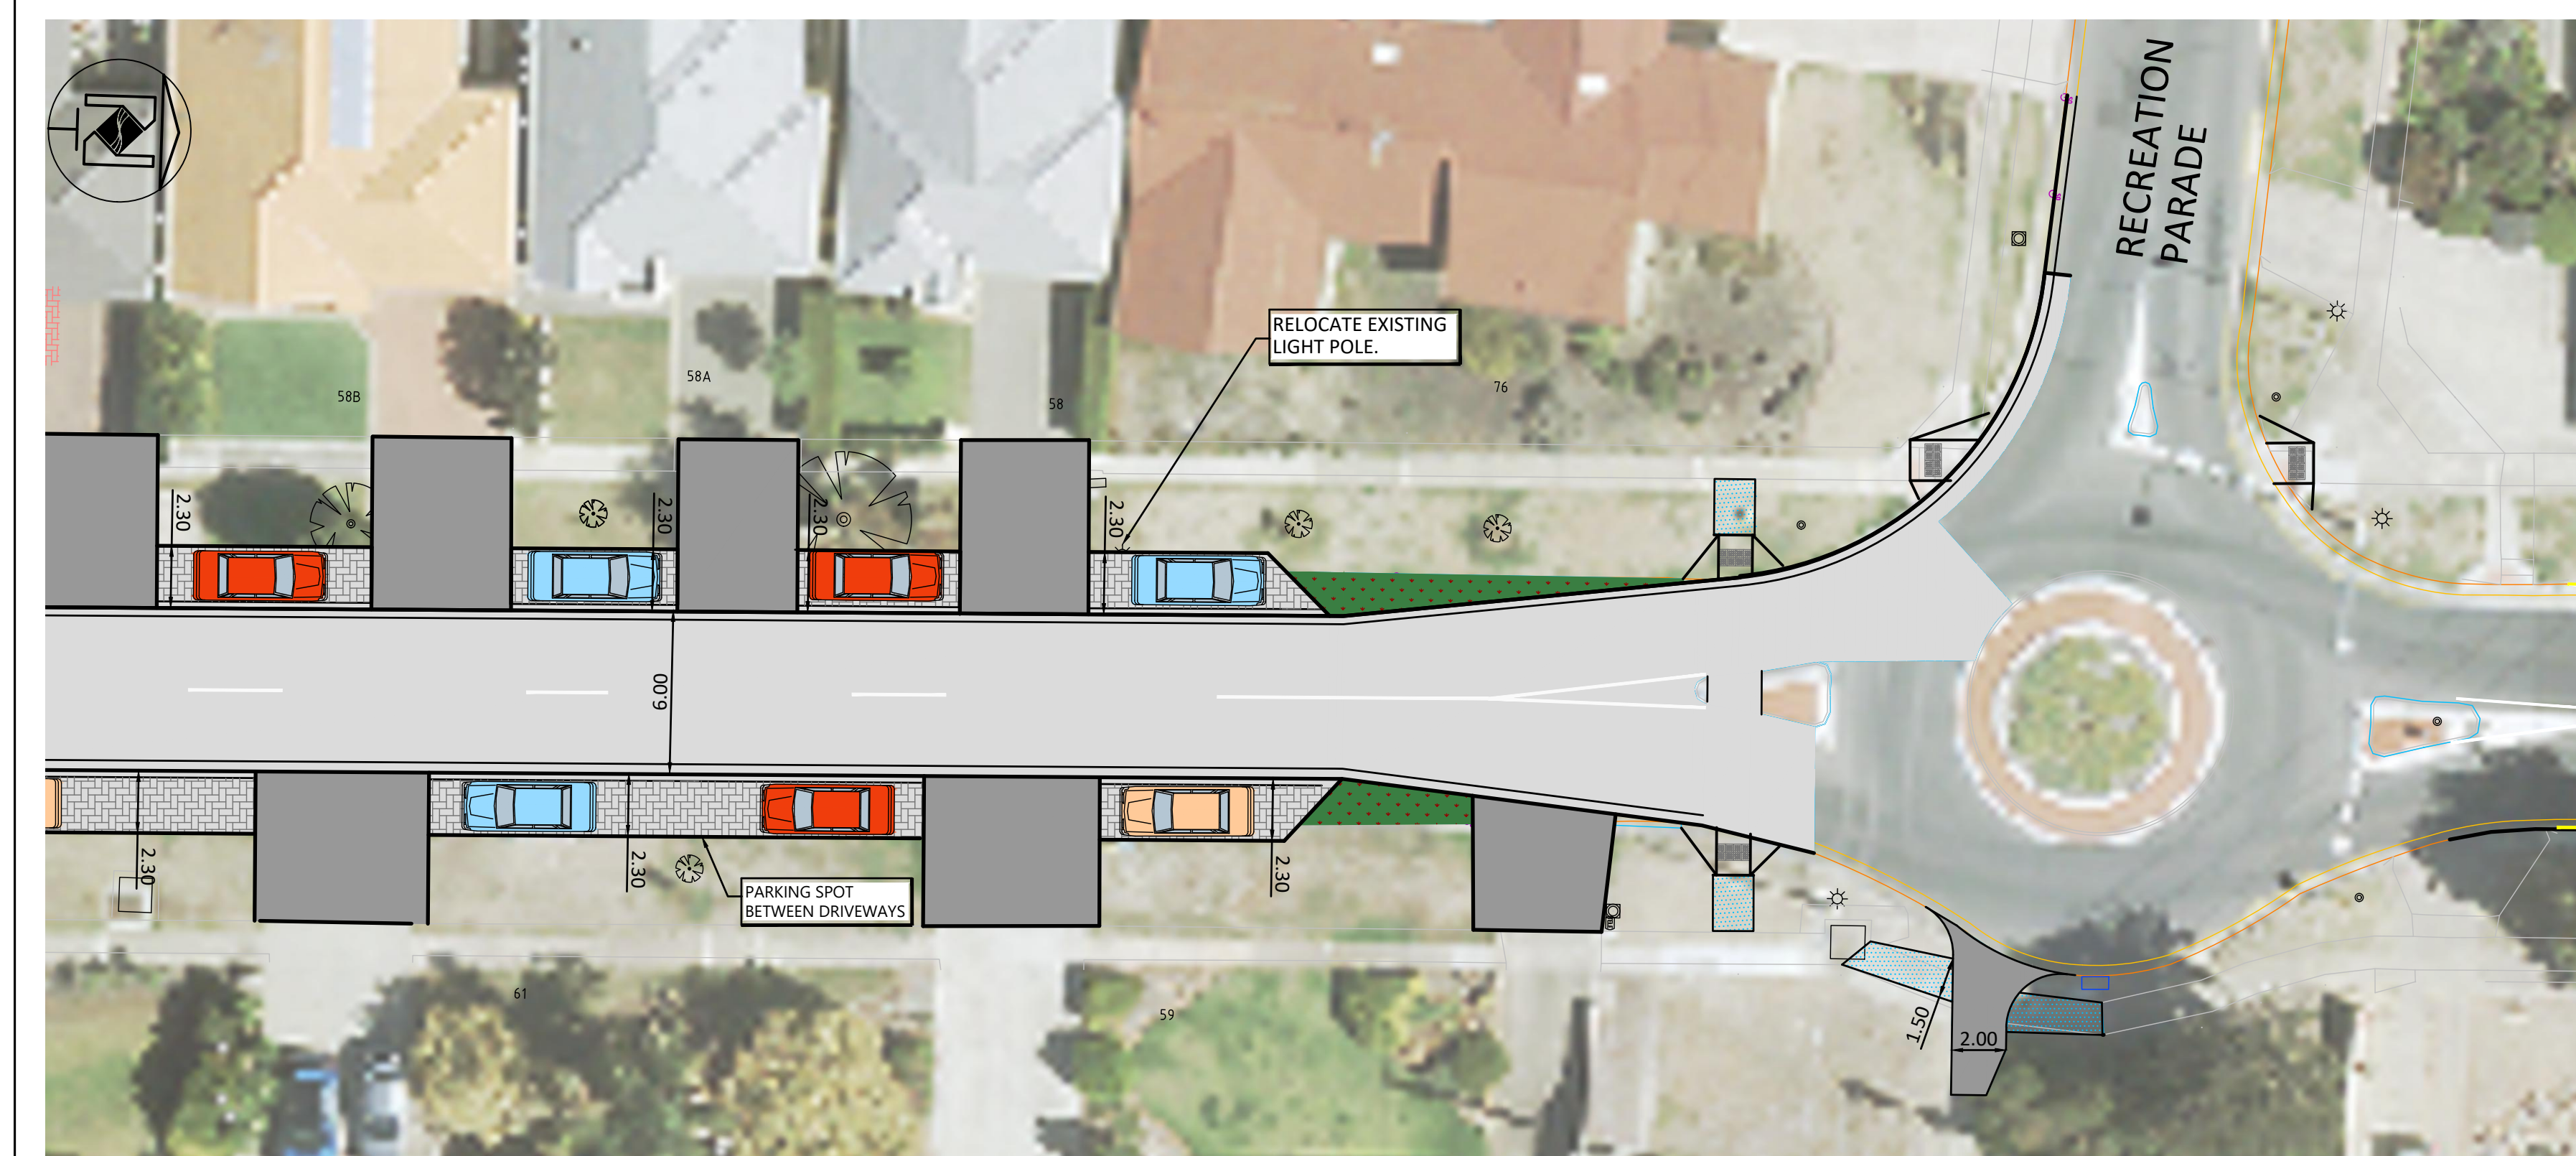


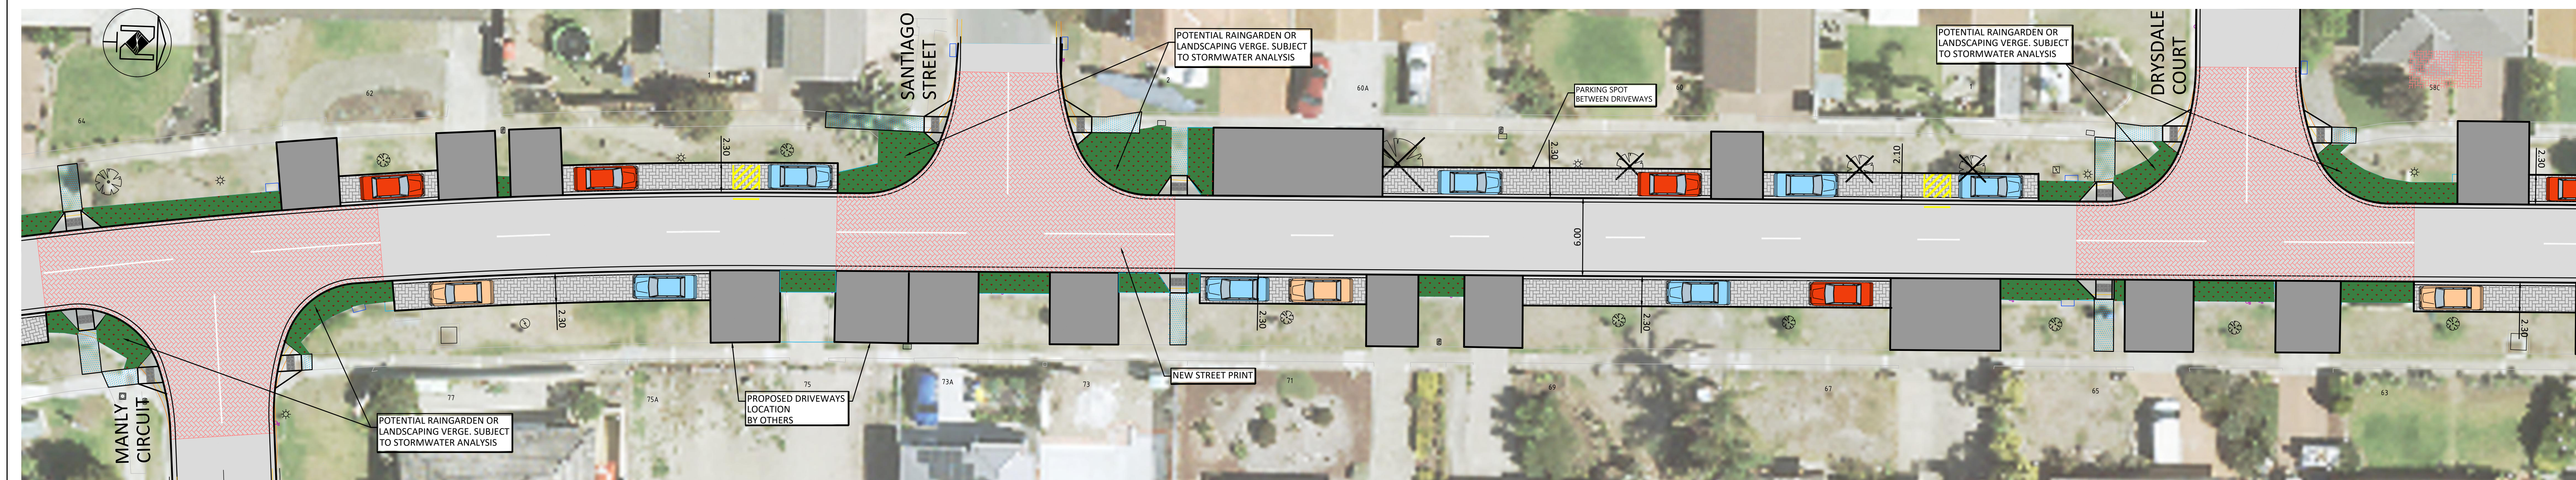

TYPICAL CONCRETE BRICK
PAVED PARKING BAY
NOT TO SCALE

FAIRFORD TERRACE WEST LAKES SHORE STREETSCAPE SCALE 1:200

LEGEND:

- | | | | |
|--|--|--|---|
| | NEW 100mm HIGH MOUNTABLE KERB AT PARKING BAY | | CONCRETE DRIVEWAY |
| | NEW 150mm VERTICAL KERB AND GUTTER | | ROAD PAVEMENT |
| | STANDARD KERB RAMP AND LANDING | | STREET PRINT |
| | TREE REMOVAL SUBJECT TO ARBORIST APPROVAL | | PARKING BAY |
| | FIRE PLUG RESTRICTED PARKING | | POTENTIAL RAINGARDEN OR LANDSCAPING VERGE |
| | | | CONCRETE FOOTPATH |

