





FOR CONTINUATION SEE BELOW

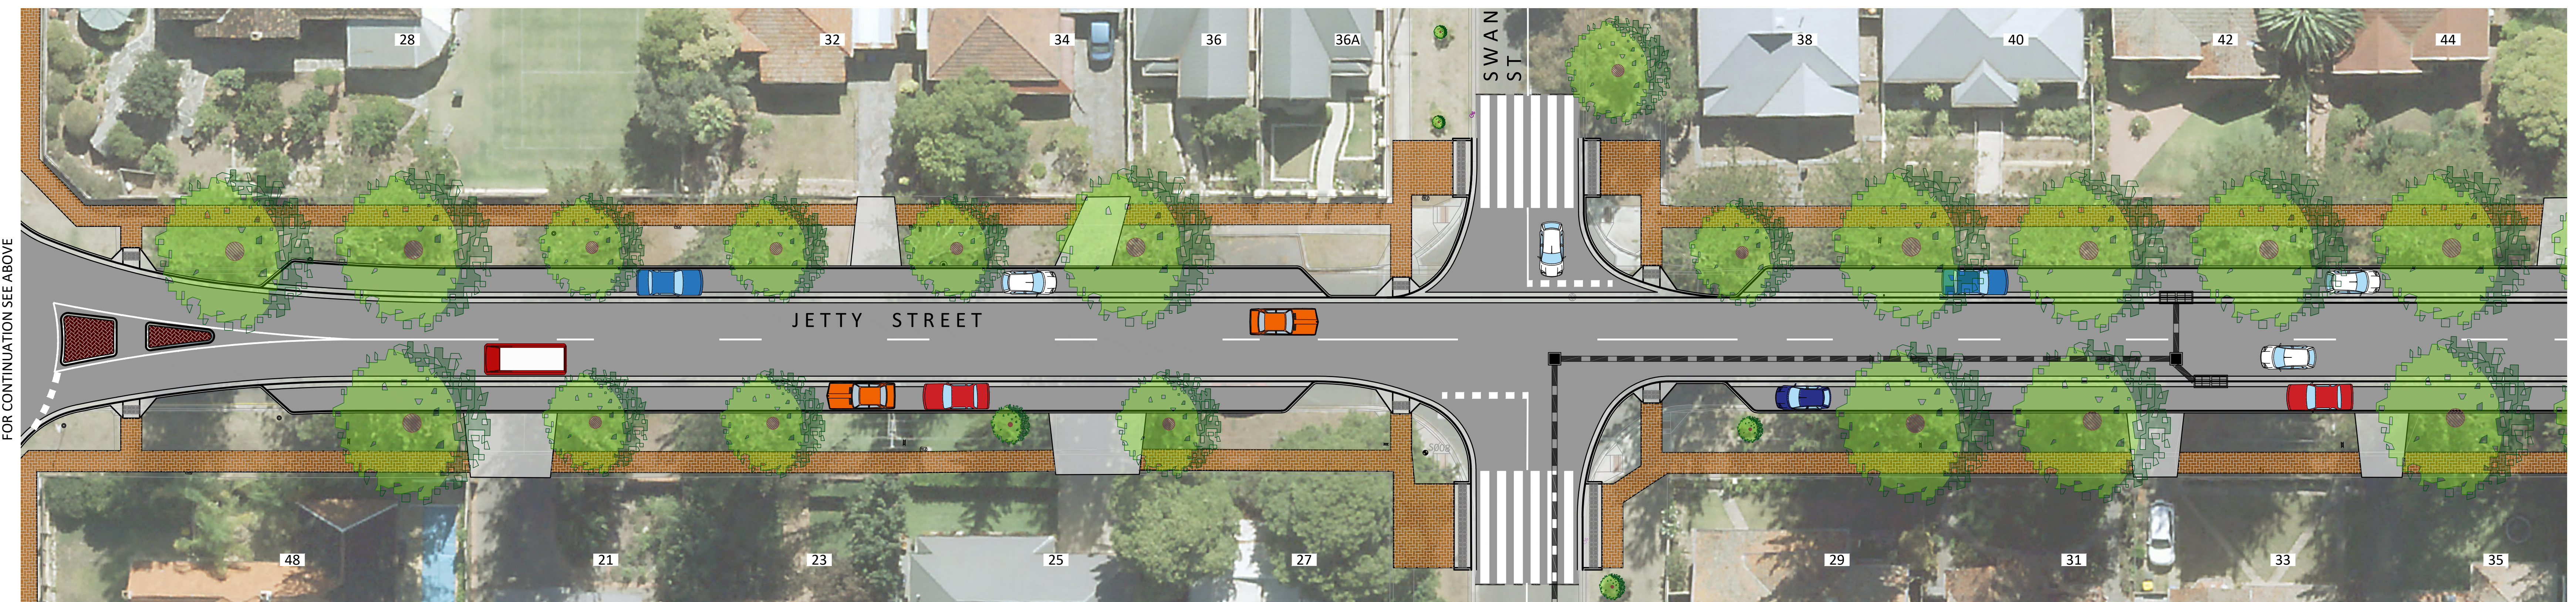

FOR CONTINUATION SEE ABOVE



FOR CONTINUATION SEE SHEET 2

# LEGEND

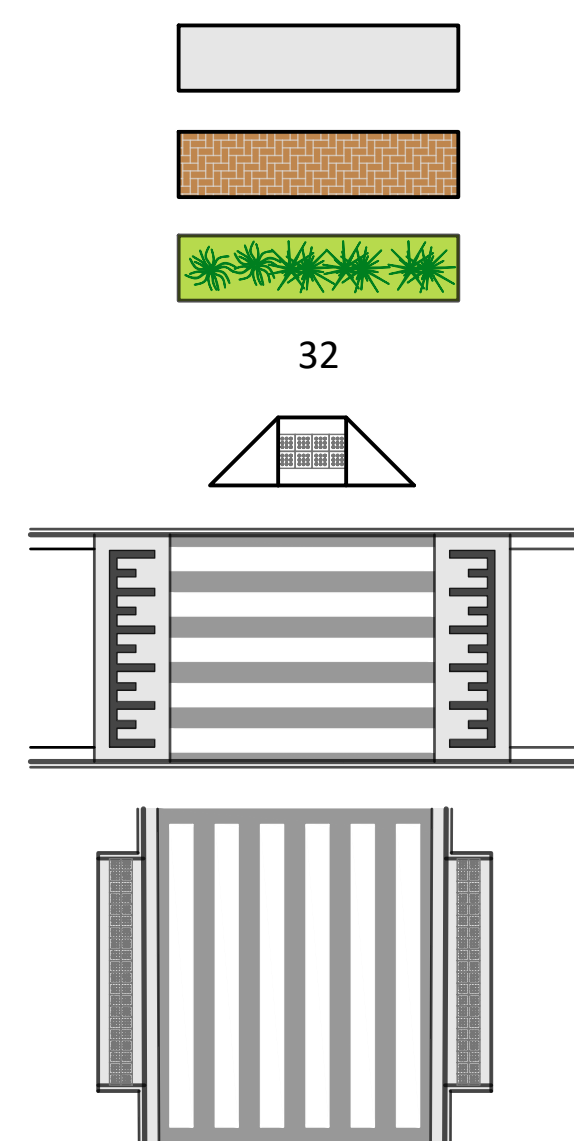

- DRIVEWAY - CONCRETE
- FOOTPATH - CONCRETE PAVERS (CLINKER RED)
- GARDEN BED
- HOUSE NUMBER
- KERB RAMP
- RAISED WOMBAT PEDESTRIAN CROSSING WITH UPGRADED STREET LIGHTING
- ZEBRA PEDESTRIAN CROSSING WITH UPGRADED STREET LIGHTING

- PROPOSED DRAINAGE, GRATED INLET PIT TO BE VERIFIED DURING THE DESIGN PHASE
- PROPOSED DRAINAGE, JUNCTION BOX TO BE VERIFIED DURING THE DESIGN PHASE
- PROPOSED DRAINAGE PIPES TO BE VERIFIED DURING THE DESIGN PHASE
- EXISTING DRAINAGE PIPES TO REMAIN

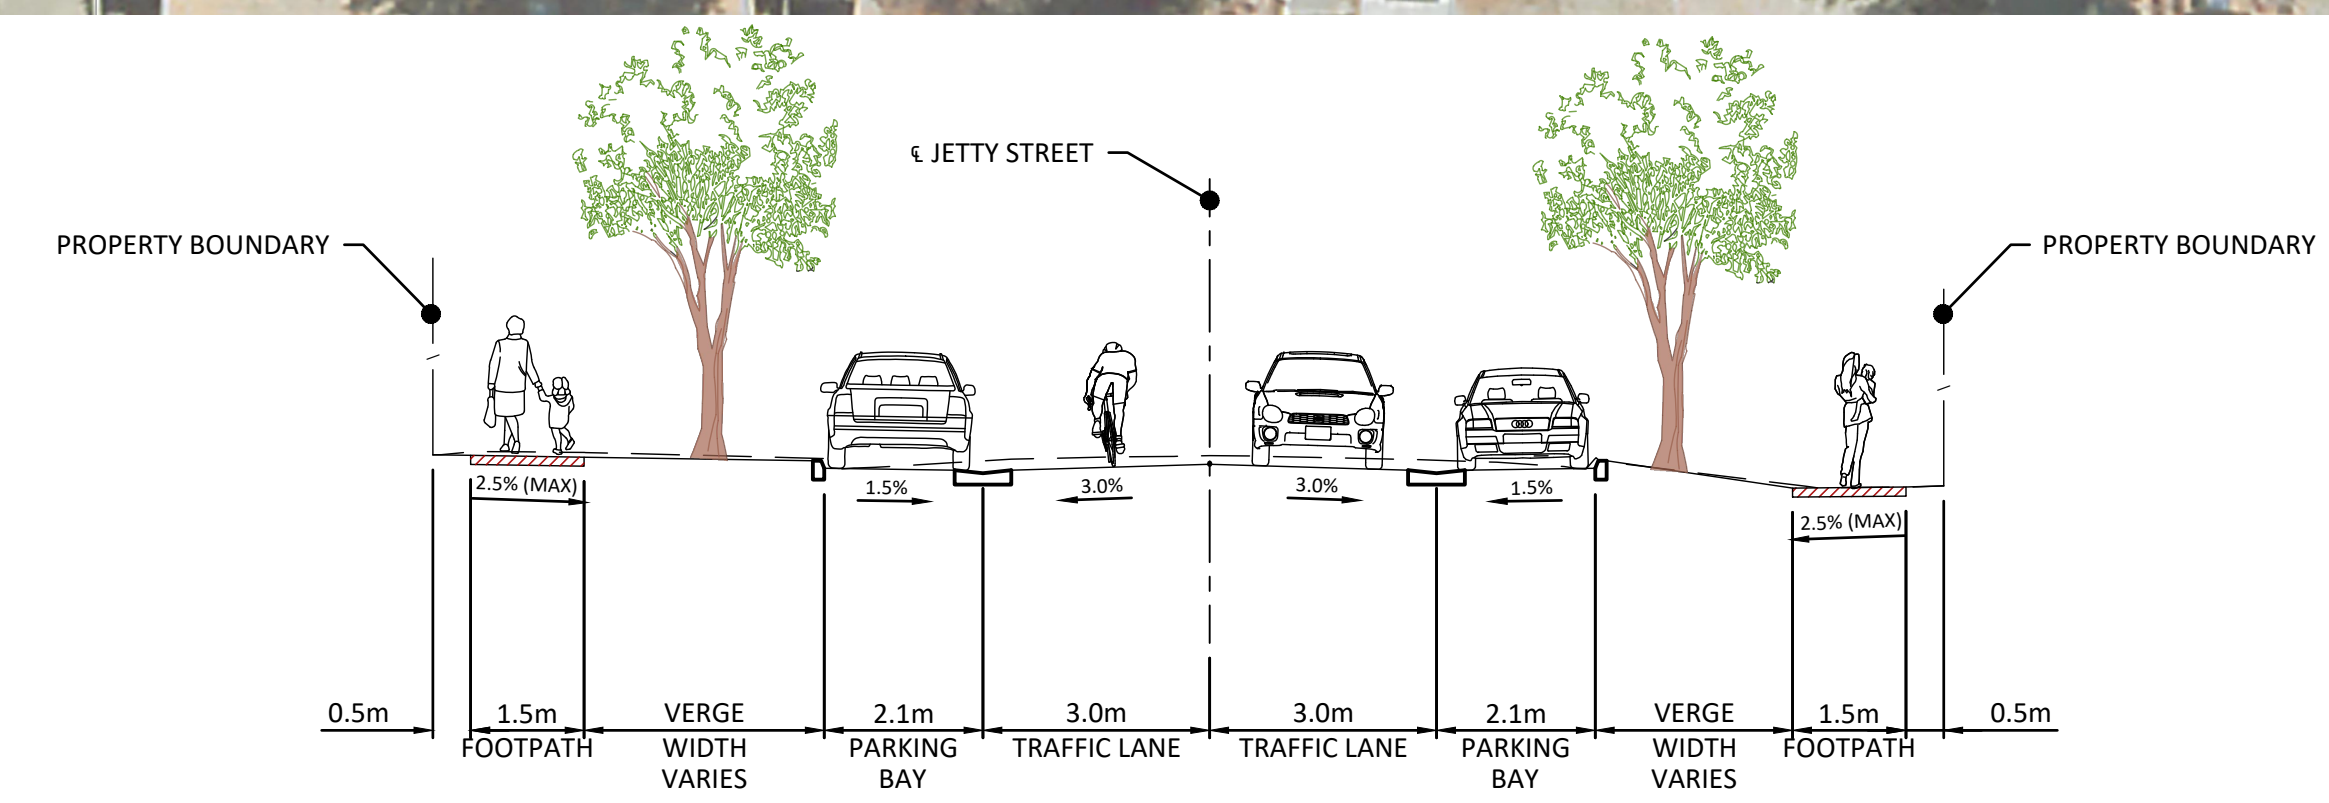
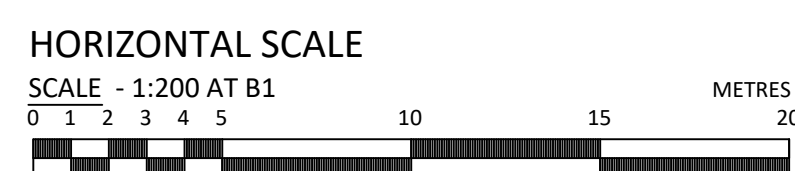


CROSS SECTION - MILITARY ROAD TO HIGH STREET  
N.T.S.

GRANGE


## JETTY STREET UPGRADE

PROPOSED LAYOUT  
SHEET 1

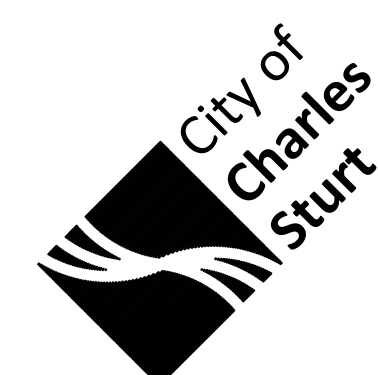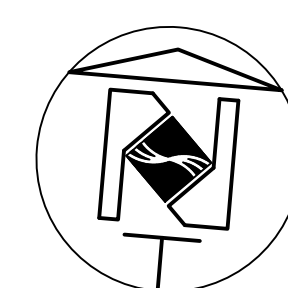



FOR CONTINUATION SEE SHEET 1

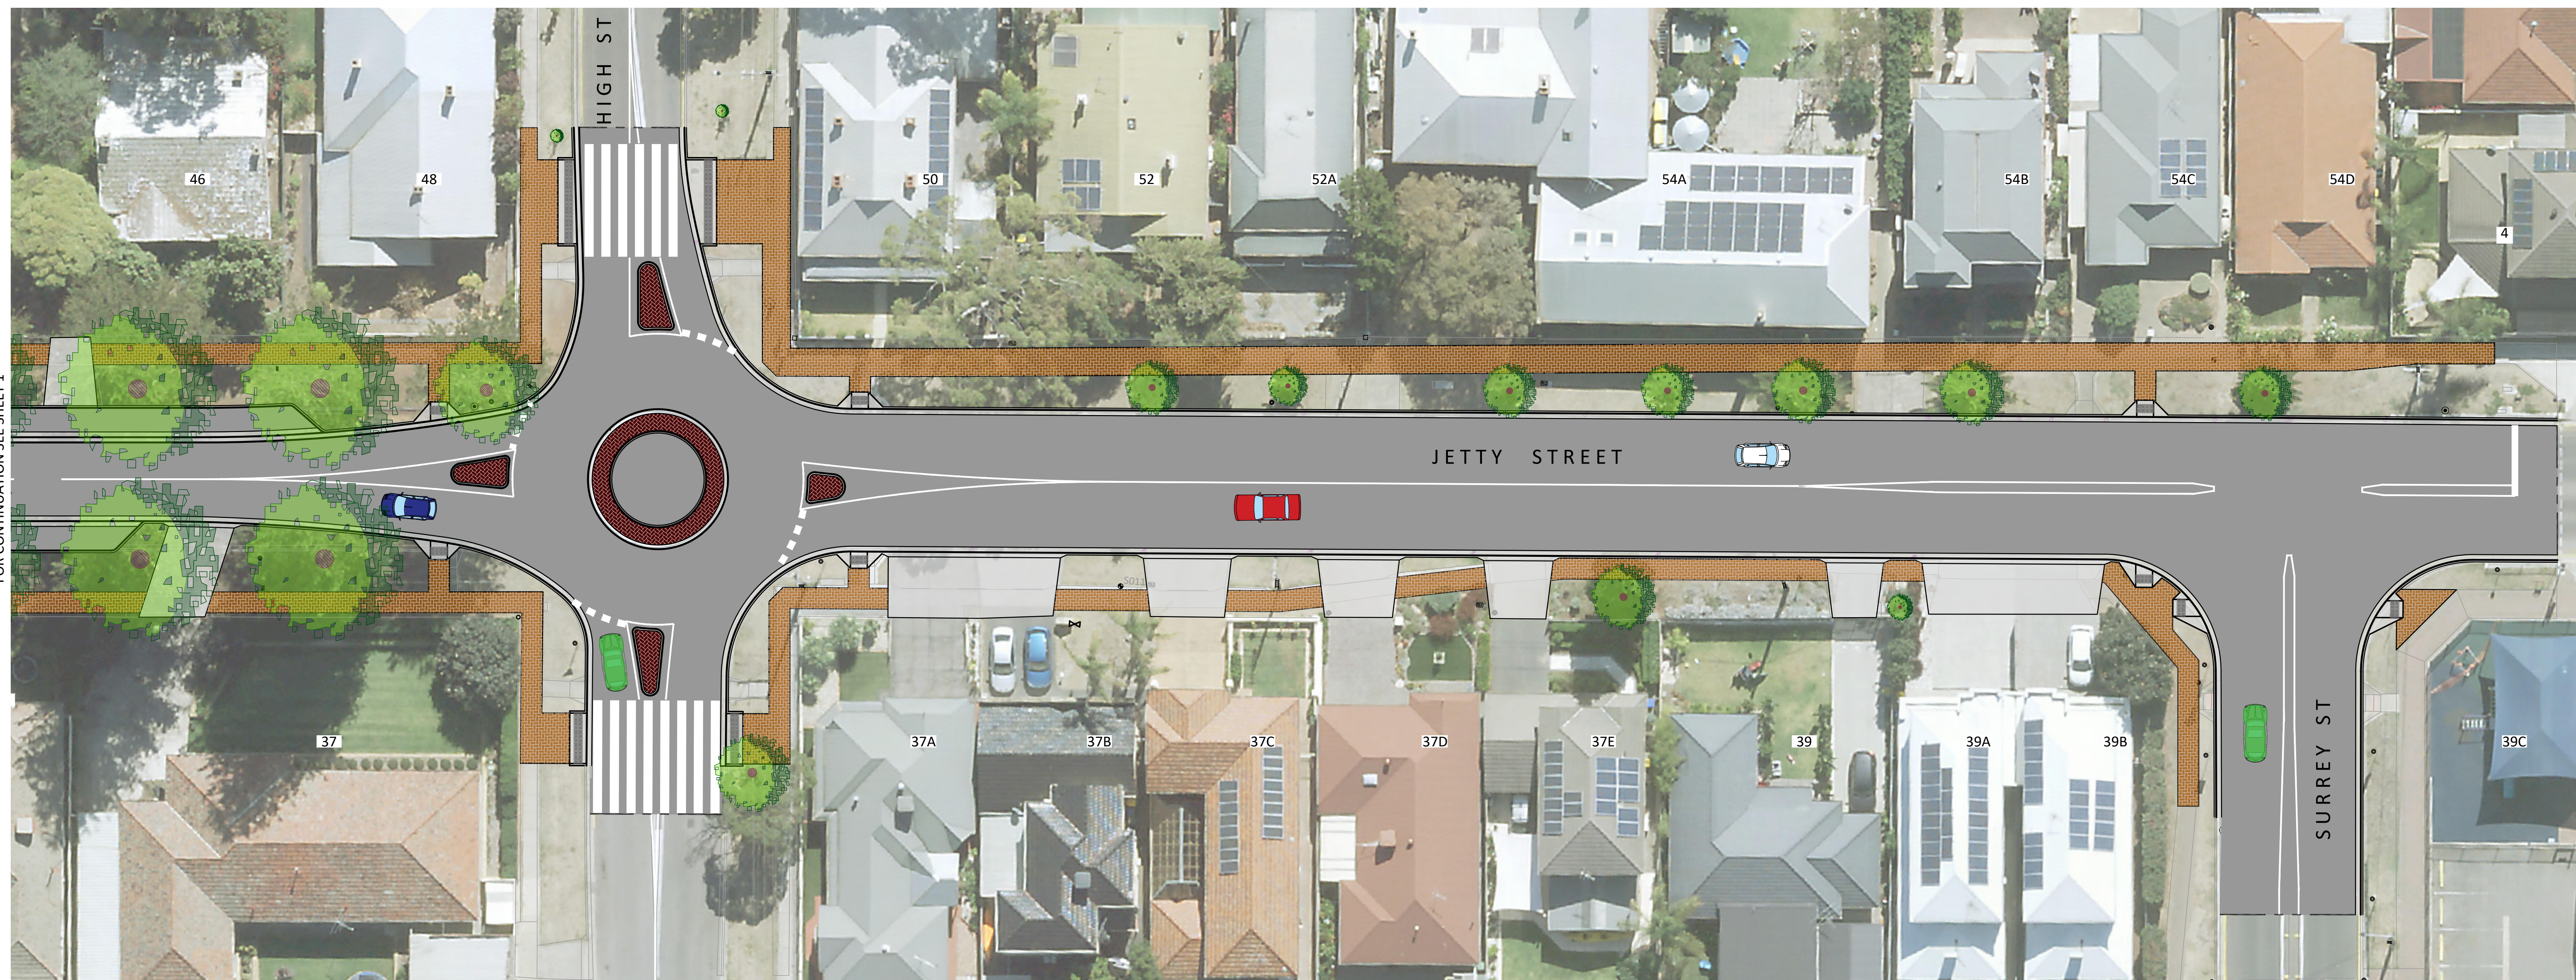

#### LEGEND

